





FRONT VIEW

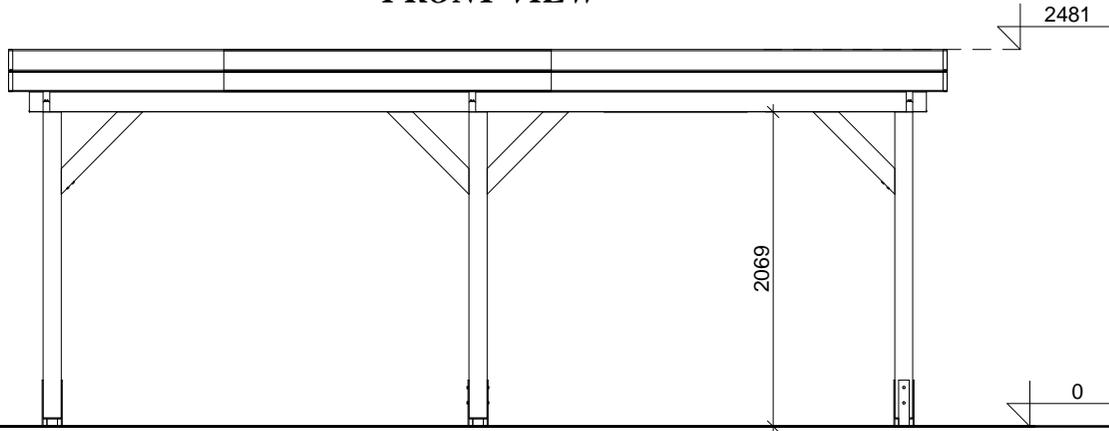

LEFT SIDE VIEW

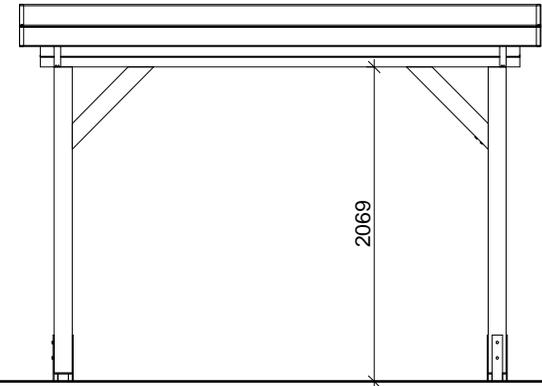

SECTION 1-1

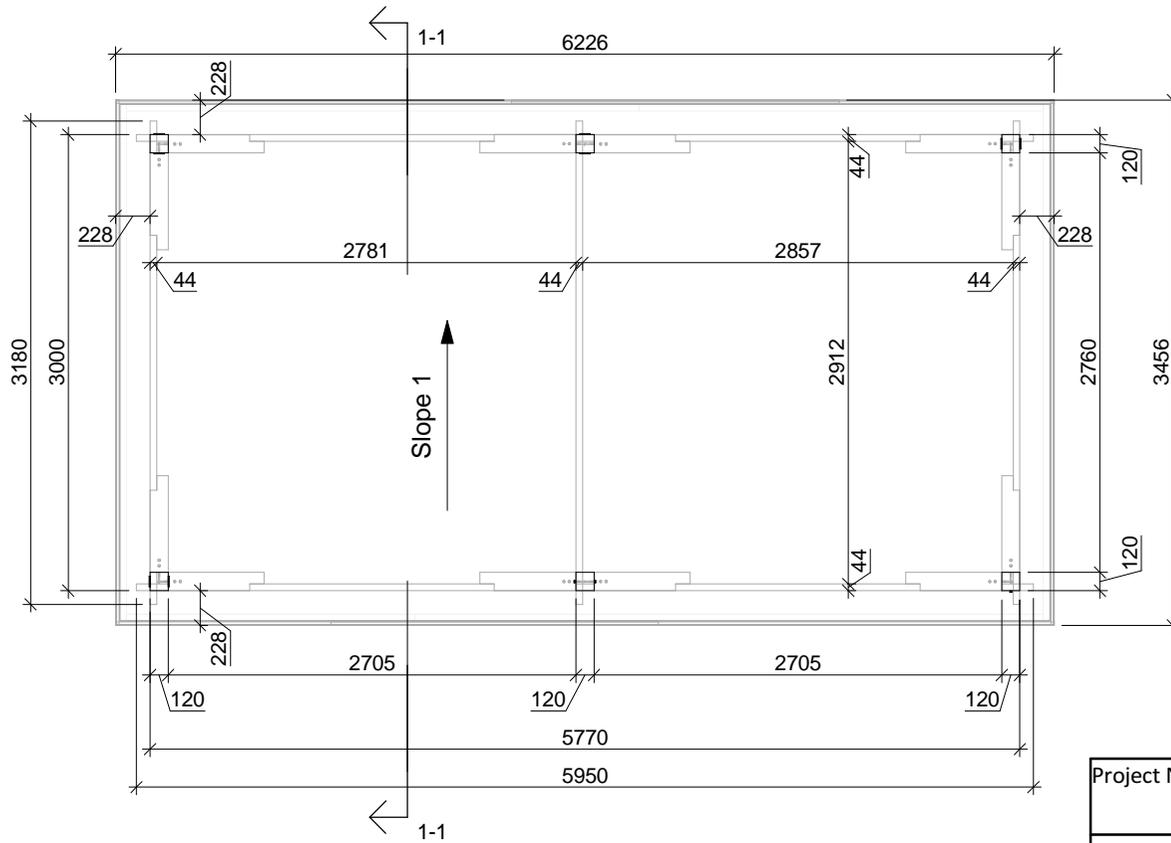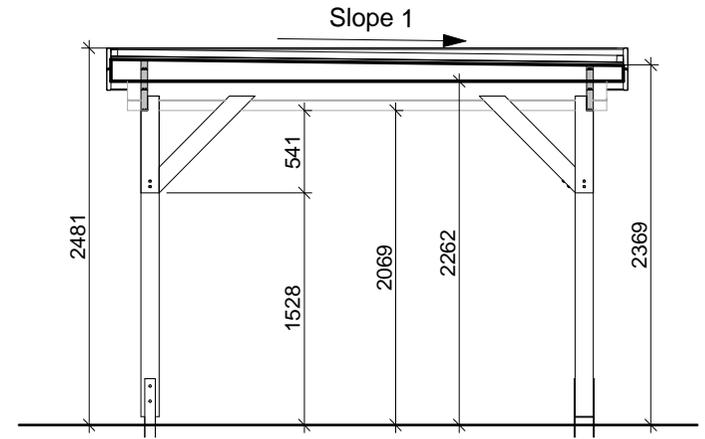

FLOOR PLAN

Project Nr.

200-05-22VK Carport 595x318cm 44mm

ARCHITECTURE
DRAWINGS

Scale

1 : 50

Drawer

DB


Sheet Nr.

AR - 1


Date

27.05.2022
12:56:16


REAR VIEW

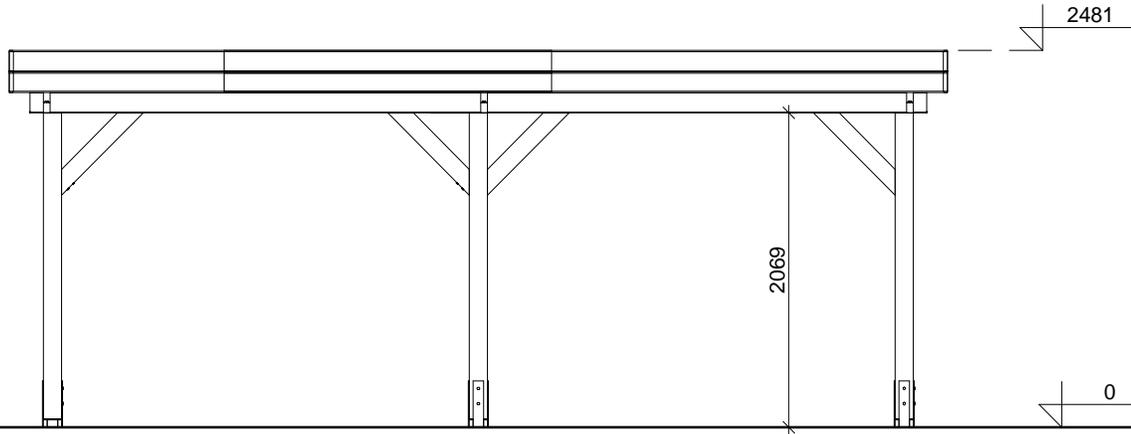

RIGHT SIDE VIEW

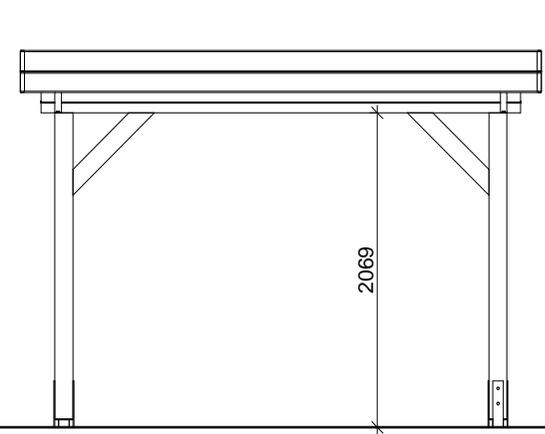

3D VIEW

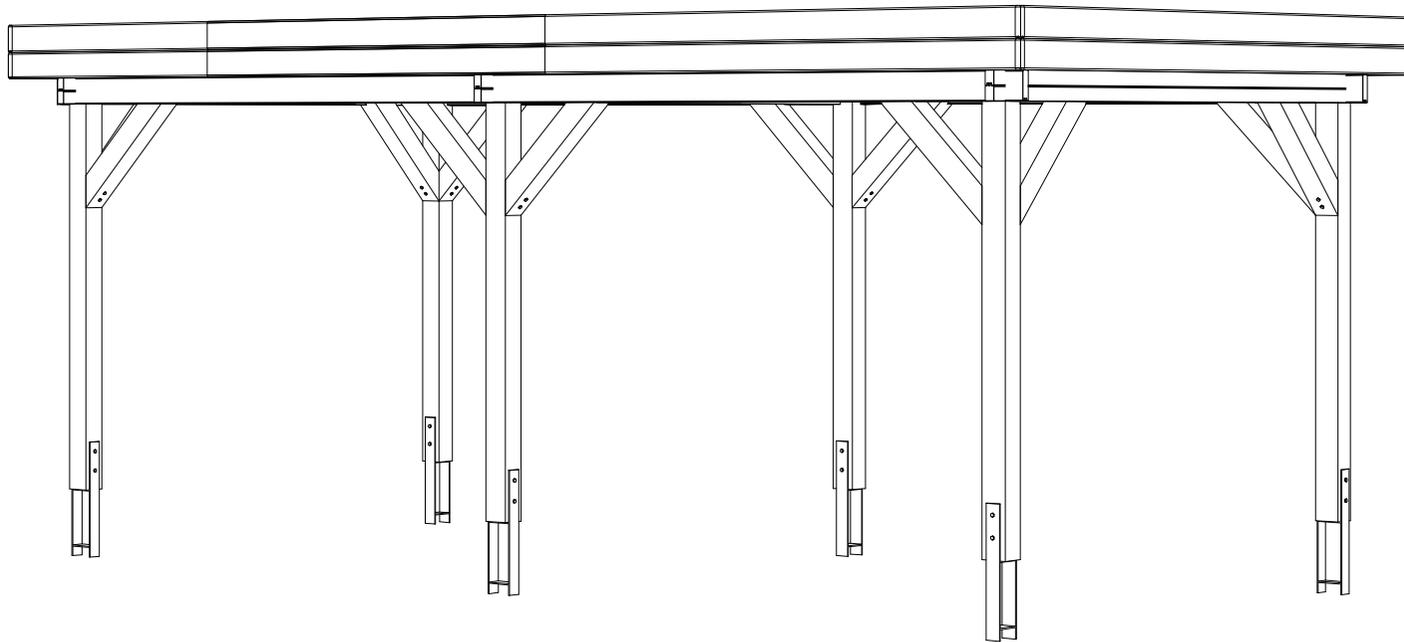

Project Nr.

200-05-22VK Carport 595x318cm 44mm

ARCHITECTURE
DRAWINGS

Scale

1 : 50

Drawer



DB

Sheet Nr.

AR - 2

Date

27.05.2022
12:56:16

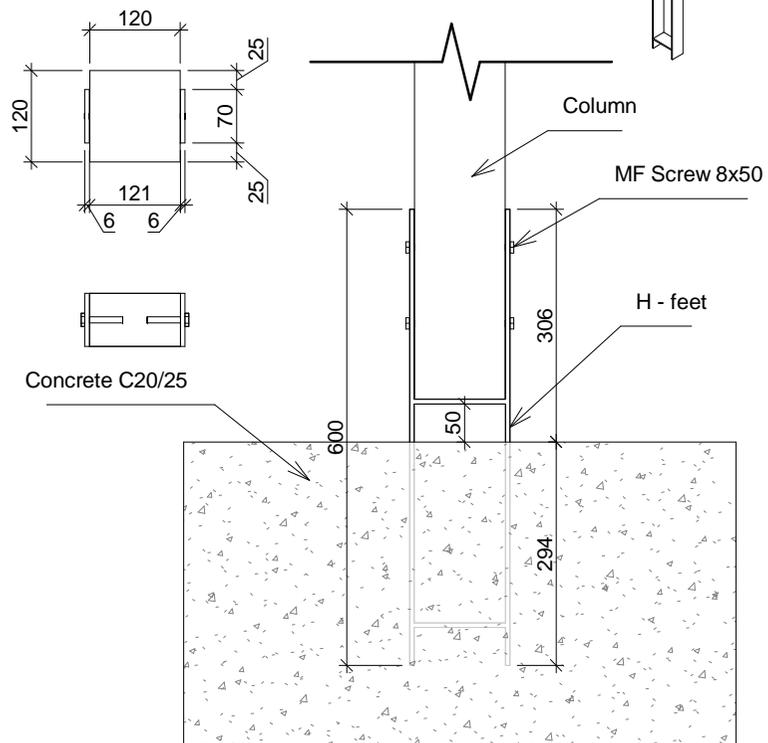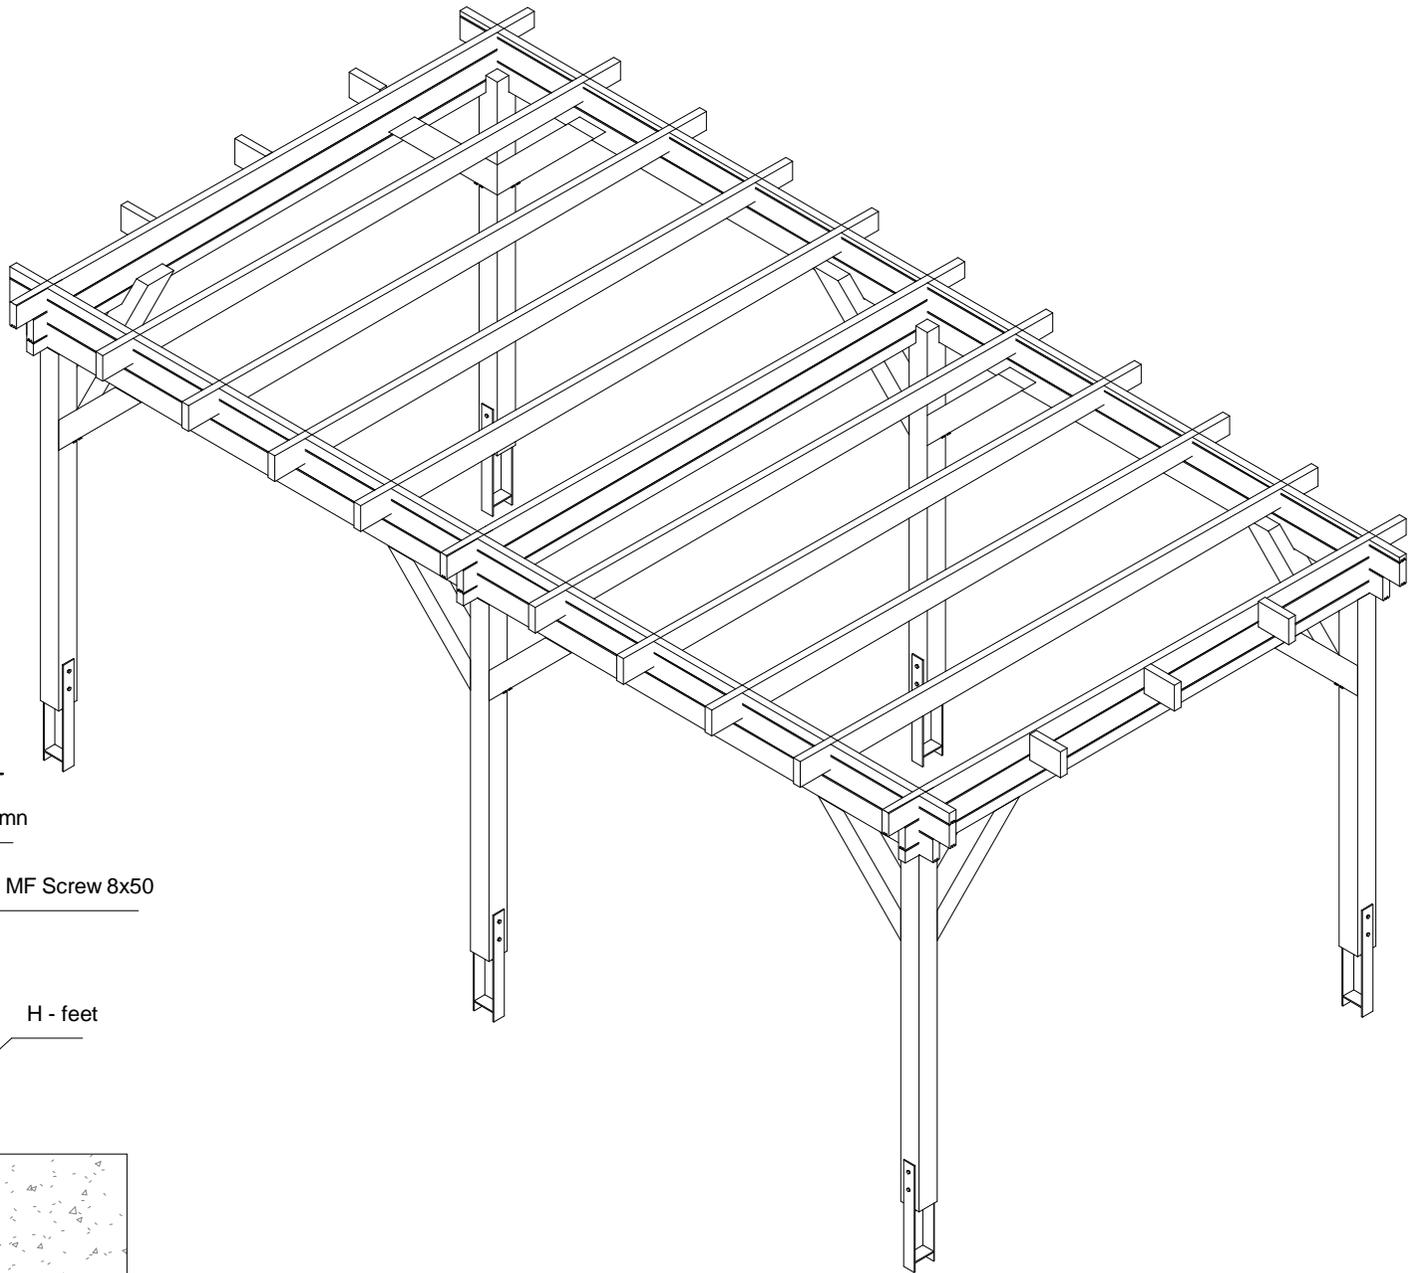

Project Nr.

200-05-22VK Carport 595x318cm 44mm

ARCHITECTURE
DRAWINGS

Scale

1 : 10

Drawer

DB



Sheet Nr.

AR - 3

Date

27.05.2022
12:56:16

ROOF PART SPECIFICATION

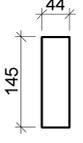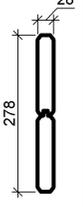Type Image	Keynote	Description
	RB 18x88	Roof board 18mm
	RJ 44x145	Roof joist 44x145
	RS 44x44	Roof side board 44x44
	WB 28	Wind board 28mm

FLOOR PART SPECIFICATION

Type Image	Keynote	Description
------------	---------	-------------

DOOR SCHEDULE

Keynote	Count
---------	-------

WINDOW SCHEDULE

Keynote	Count
---------	-------

ROOF SCHEDULE

Roof type	Area
Flat	21 m ²
	21 m ²

FLOOR SCHEDULE

Description	Area
-------------	------

Project Nr.

200-05-22VK Carport 595x318cm 44mm

ARCHITECTURE
DRAWINGS

Scale

Drawer

Sheet Nr.

Date

DB

AR - 4

27.05.2022
12:56:17