





**FRONT VIEW**

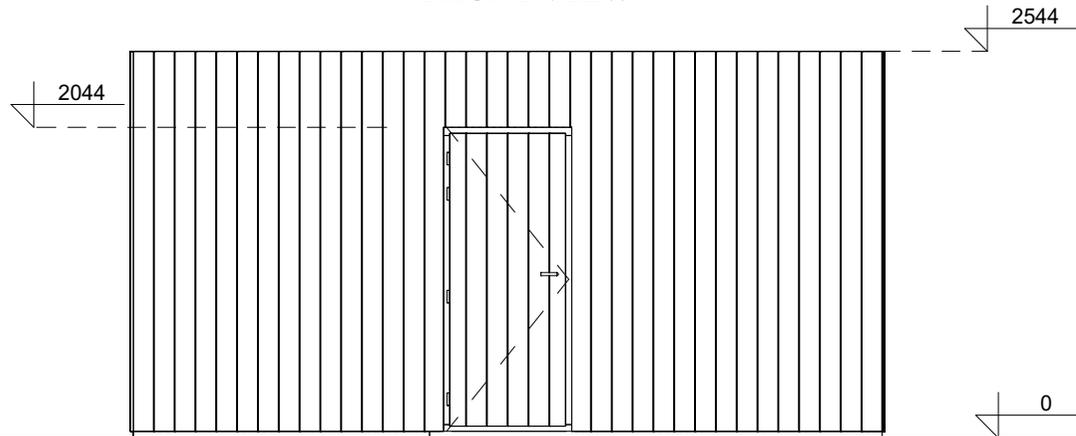

**LEFT SIDE VIEW**

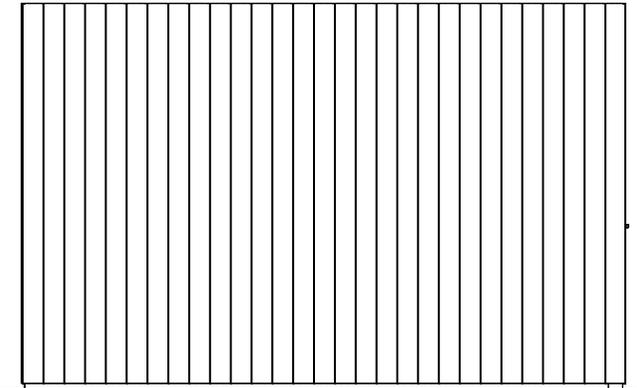

**SECTION 1-1**

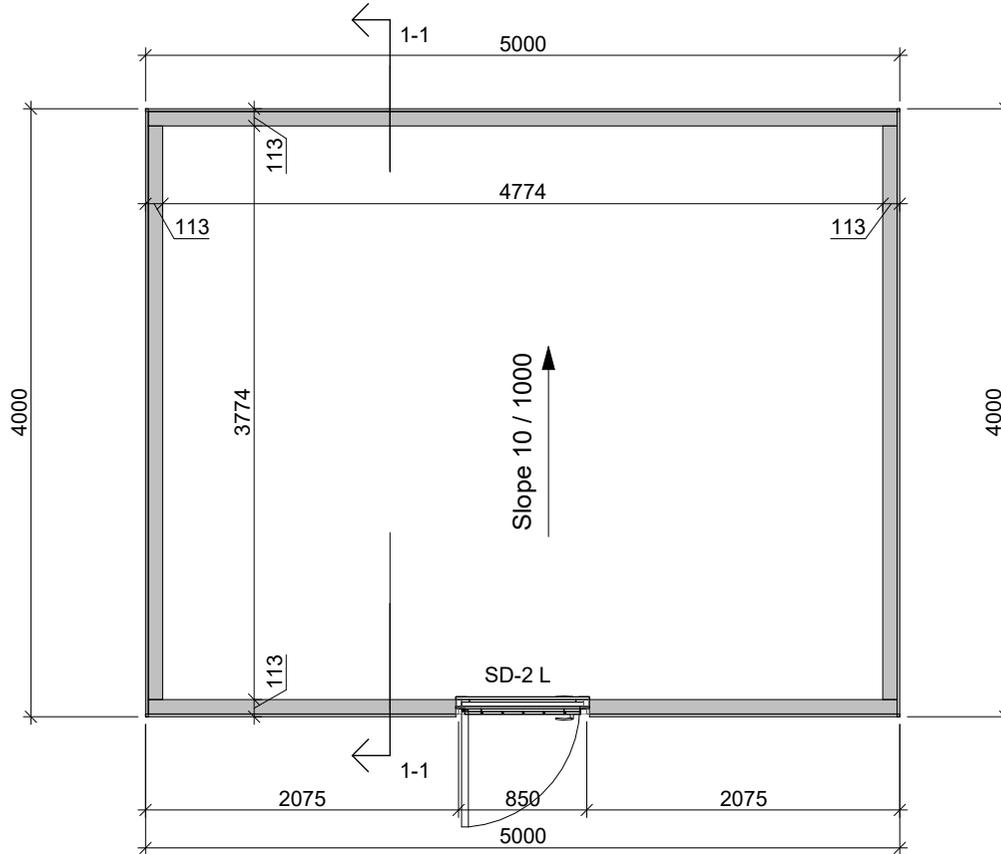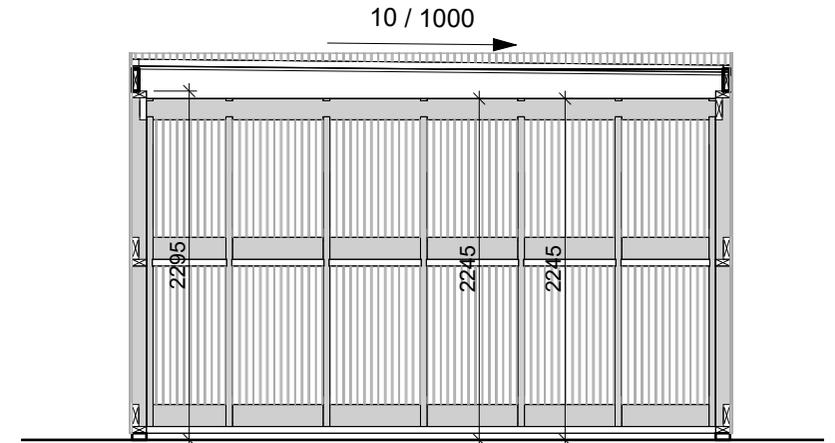

**FLOOR PLAN**

Project Nr.

**241-04-24AZ Frame cabin 500x400cm Frame 95mm**

ARCHITECTURE  
DRAWINGS

Scale

1 : 50

Drawer

RB


Sheet Nr.

AR - 1


Date

03.05.2024  
15:20:10


*REAR VIEW*

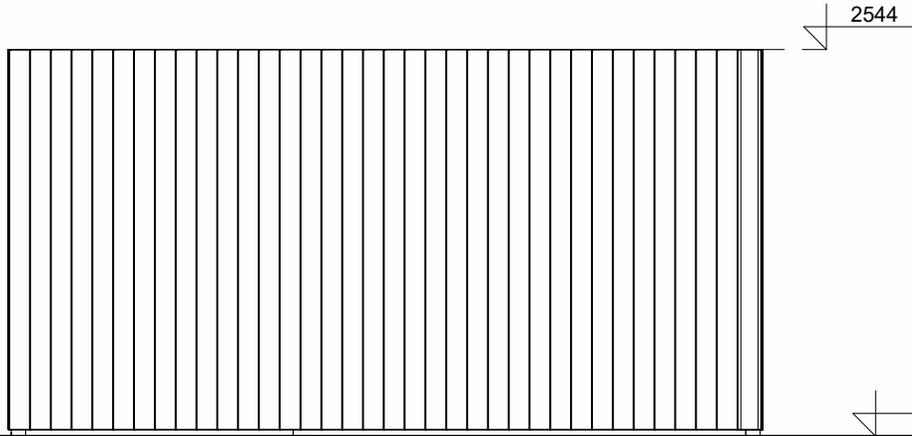


*RIGHT SIDE VIEW*

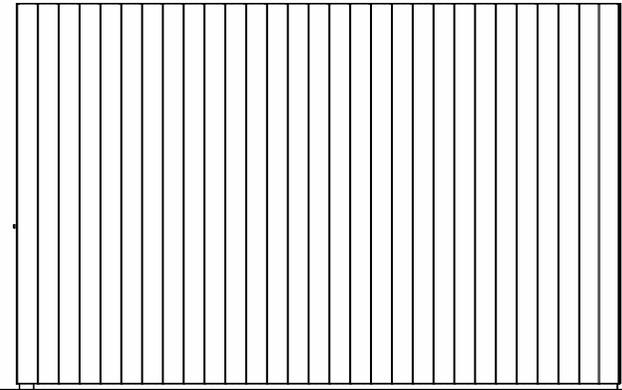

*3D VIEW*


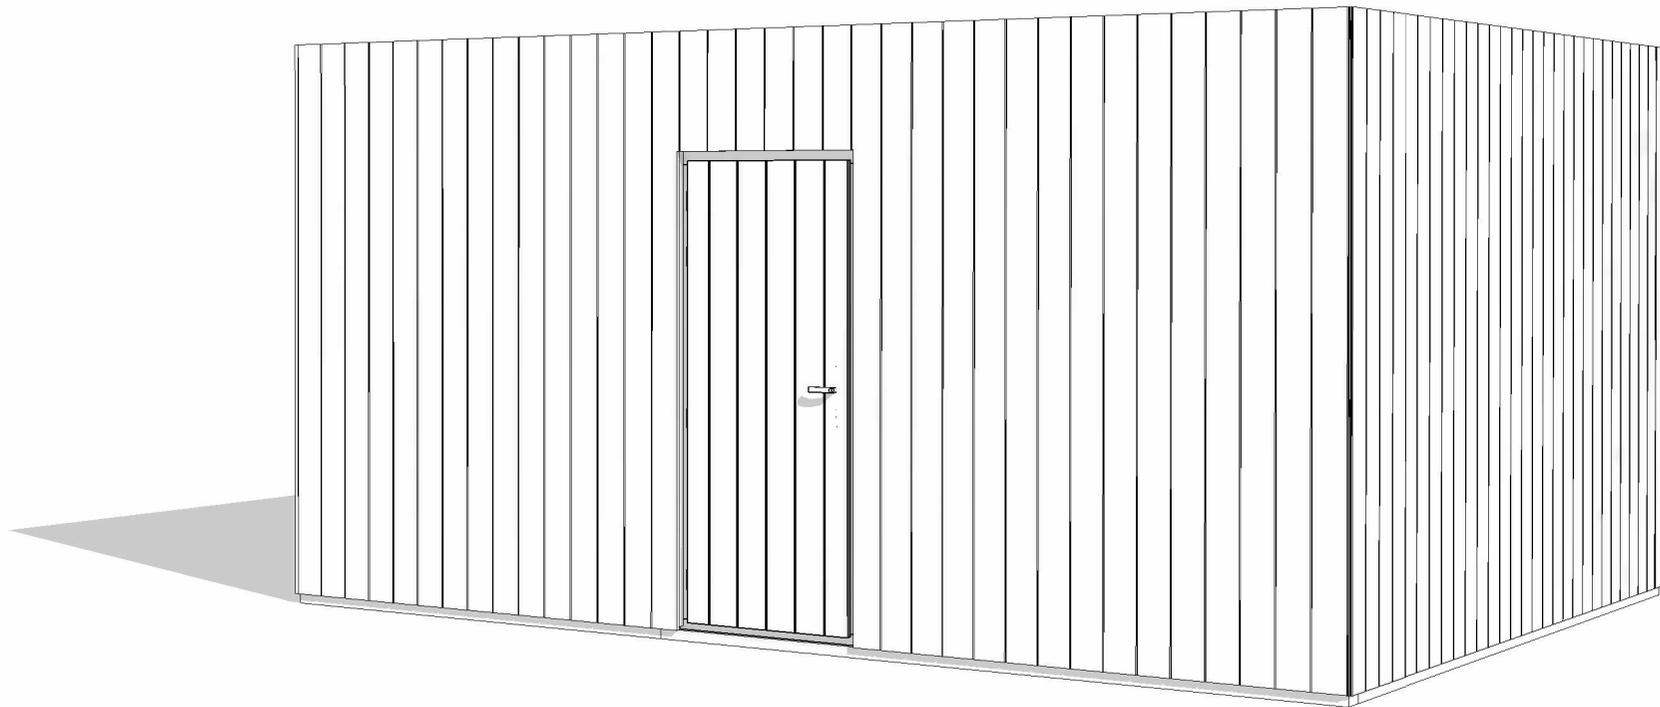


Project Nr.				
<b>241-04-24AZ Frame cabin 500x400cm Frame 95mm</b>				
ARCHITECTURE DRAWINGS	Scale	Drawer	Sheet Nr.	Date
	1 : 50	RB	AR - 2	03.05.2024 15:20:12

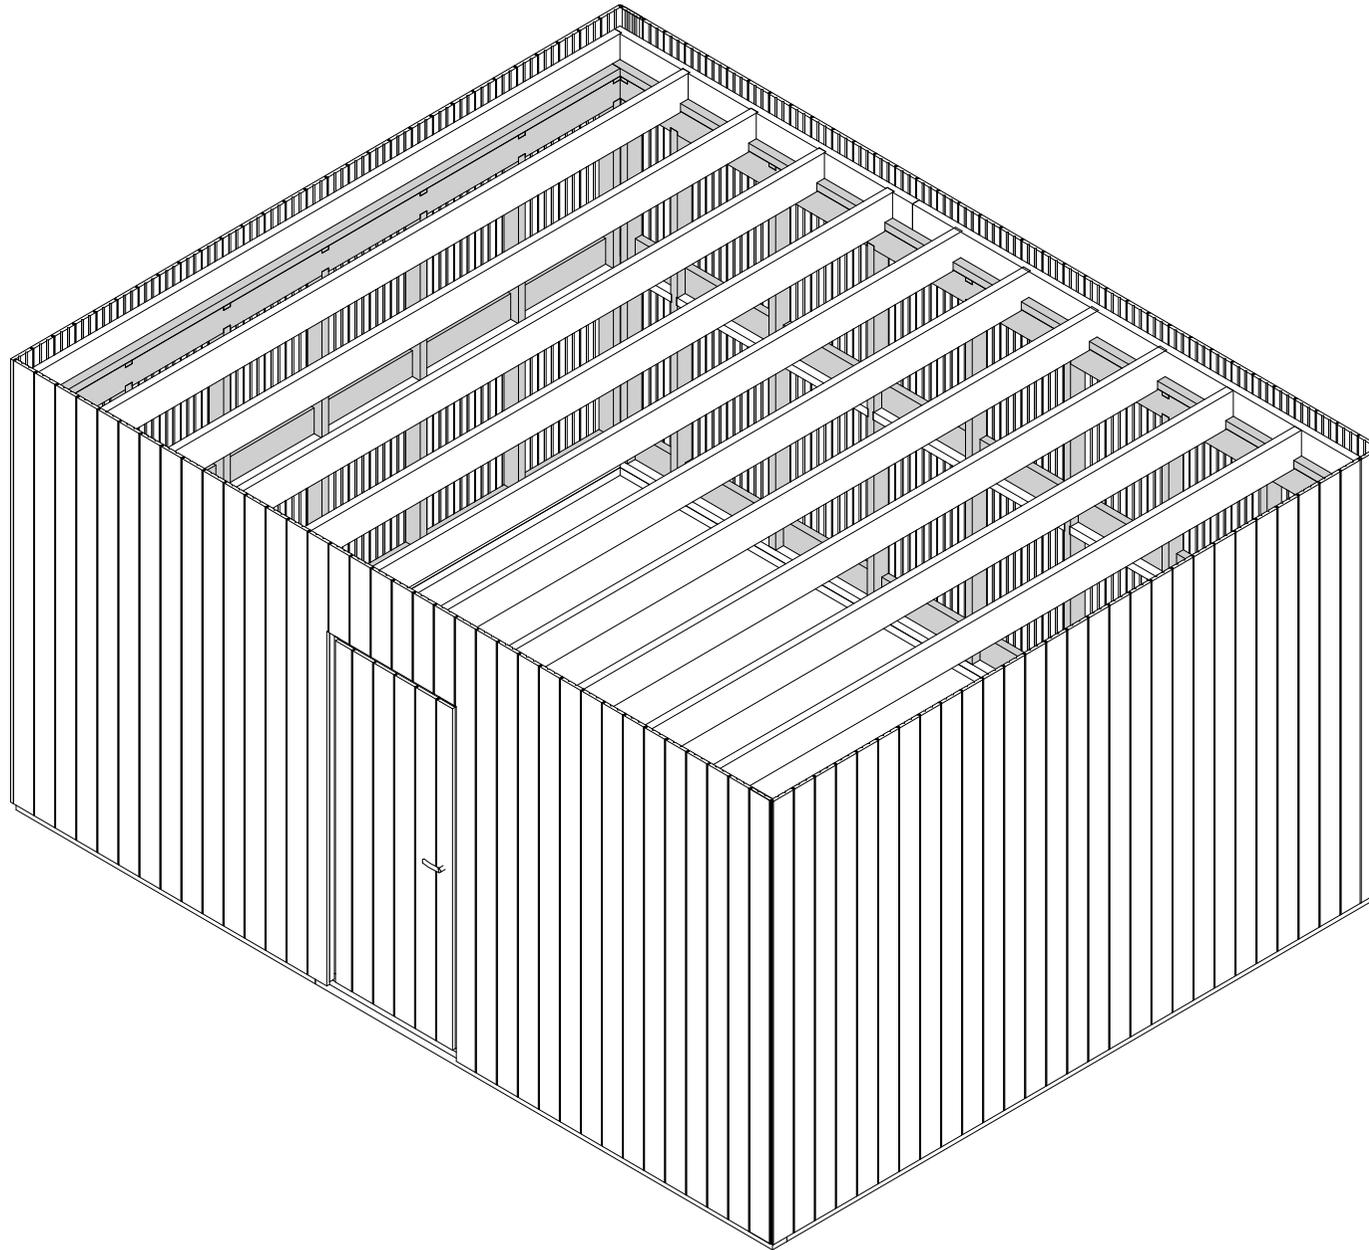

Project Nr.				
<b>241-04-24AZ Frame cabin 500x400cm Frame 95mm</b>				
ARCHITECTURE DRAWINGS	Scale	Drawer	Sheet Nr.	Date
		RB	AR - 3	03.05.2024 15:20:12

### ROOF PART SPECIFICATION

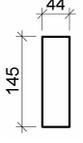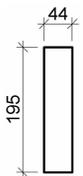Type Image	Keynote	Description
	RB 18x88	Roof board 18mm
	RJ 44x145	Roof joist 44x145
	RJ 44x195	Roof joist 44x195
	RS 44x44	Roof side board 44x44

### FLOOR PART SPECIFICATION

Type Image	Keynote	Description
	BB 44x95	Base beam 44x95

### DOOR SCHEDULE

Keynote	Count
SD-2 L	1
	1


### WINDOW SCHEDULE

Keynote	Count
---------	-------

### ROOF SCHEDULE

Roof type	Area
Roof finish area	19.7 m <sup>2</sup>
	19.7 m <sup>2</sup>

### FACADE BOARD SPECIFICATION

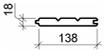Type Image	Keynote	Covering width (mm)
	FCB 18mm	138

### FLOOR SCHEDULE

Description	Area
-------------	------

Project Nr.

**241-04-24AZ Frame cabin 500x400cm Frame 95mm**

ARCHITECTURE  
DRAWINGS

Scale

Drawer

Sheet Nr.

Date

RB

AR - 4

03.05.2024  
15:20:12