

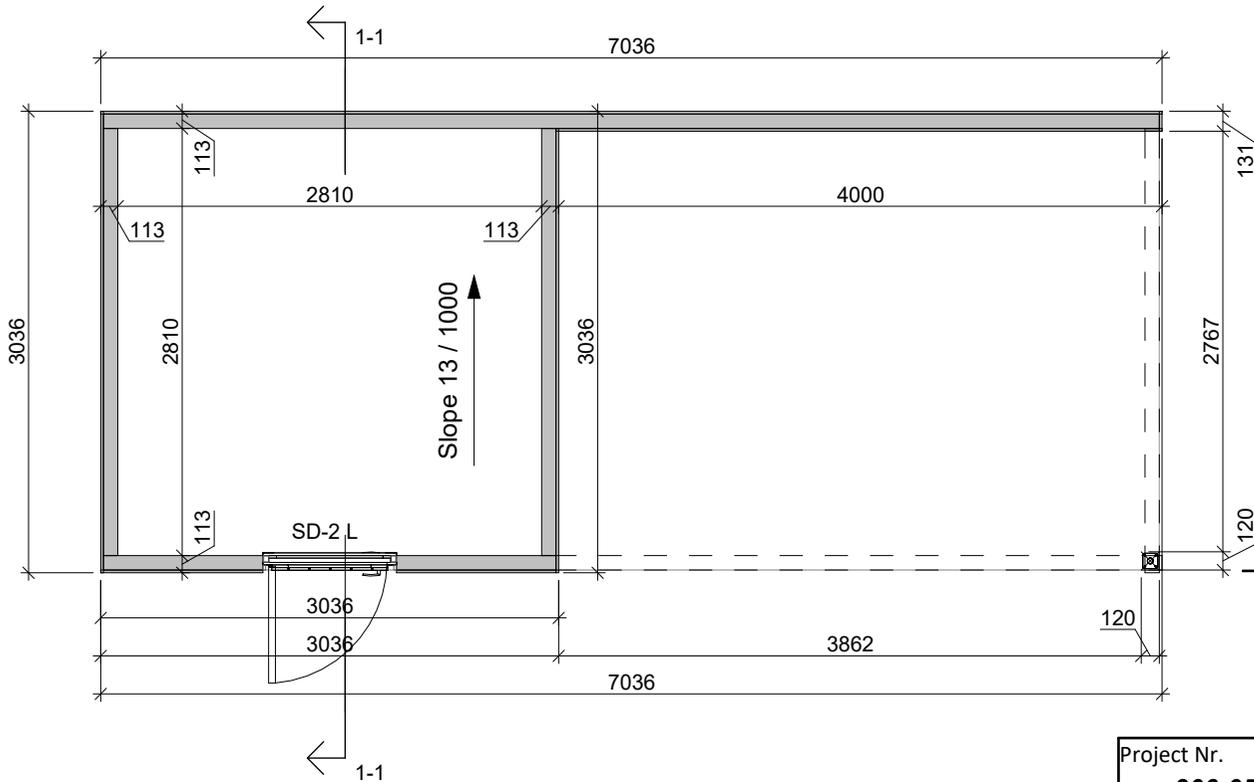


FRONT VIEW

LEFT SIDE VIEW

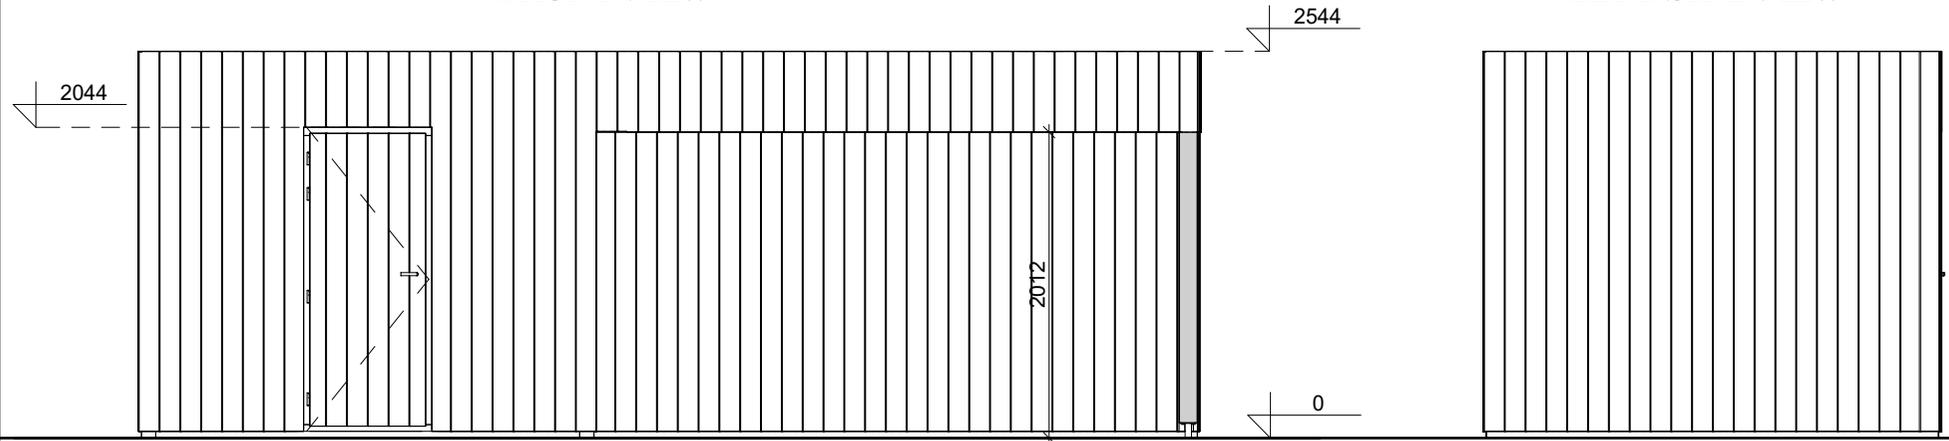


SECTION 1-1

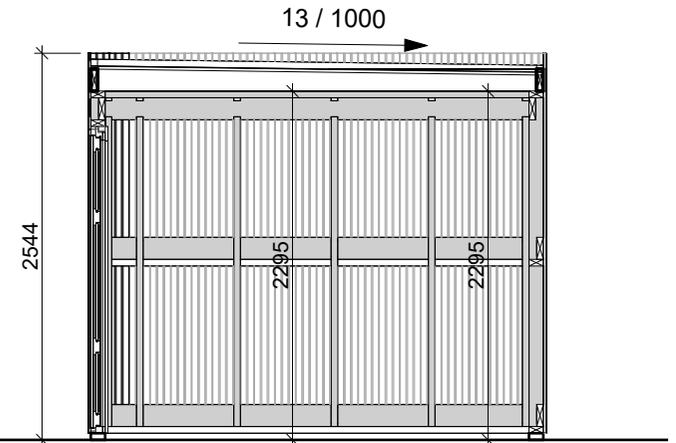


FLOOR PLAN

Project Nr.				
306-05-24AZ Frame cabin 304x304cm +Can400cm Frame 95mm				
ARCHITECTURE DRAWINGS	Scale	Drawer	Sheet Nr.	Date
	1 : 50	RB	AR - 1	19.07.2024 13:22:36


REAR VIEW

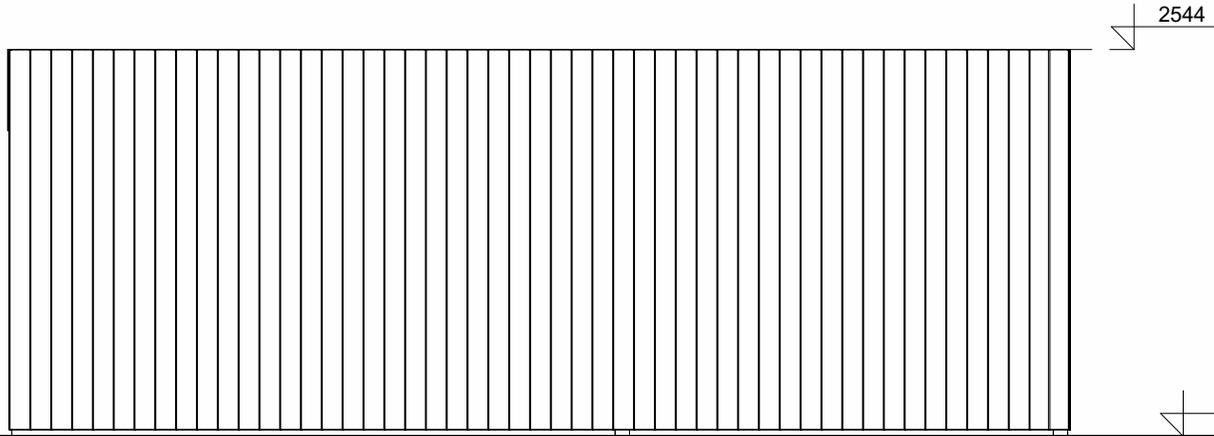


RIGHT SIDE VIEW

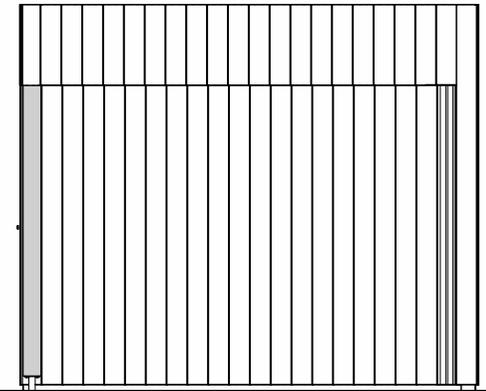

3D VIEW

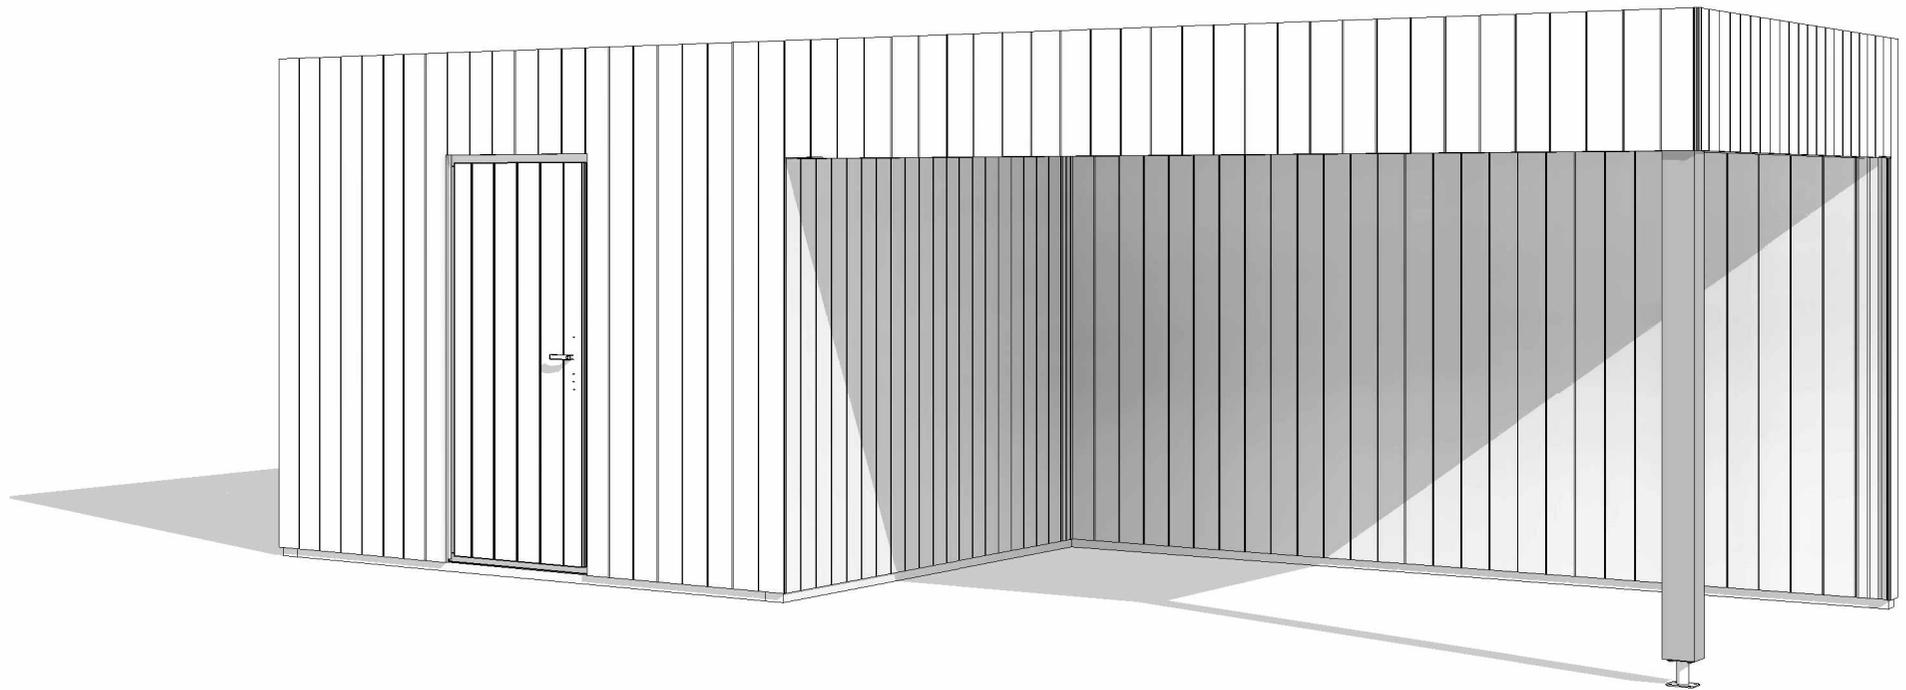


Project Nr.				
306-05-24AZ Frame cabin 304x304cm +Can400cm Frame 95mm				
ARCHITECTURE DRAWINGS	Scale	Drawer	Sheet Nr.	Date
	1 : 50	RB	AR - 2	19.07.2024 13:22:38

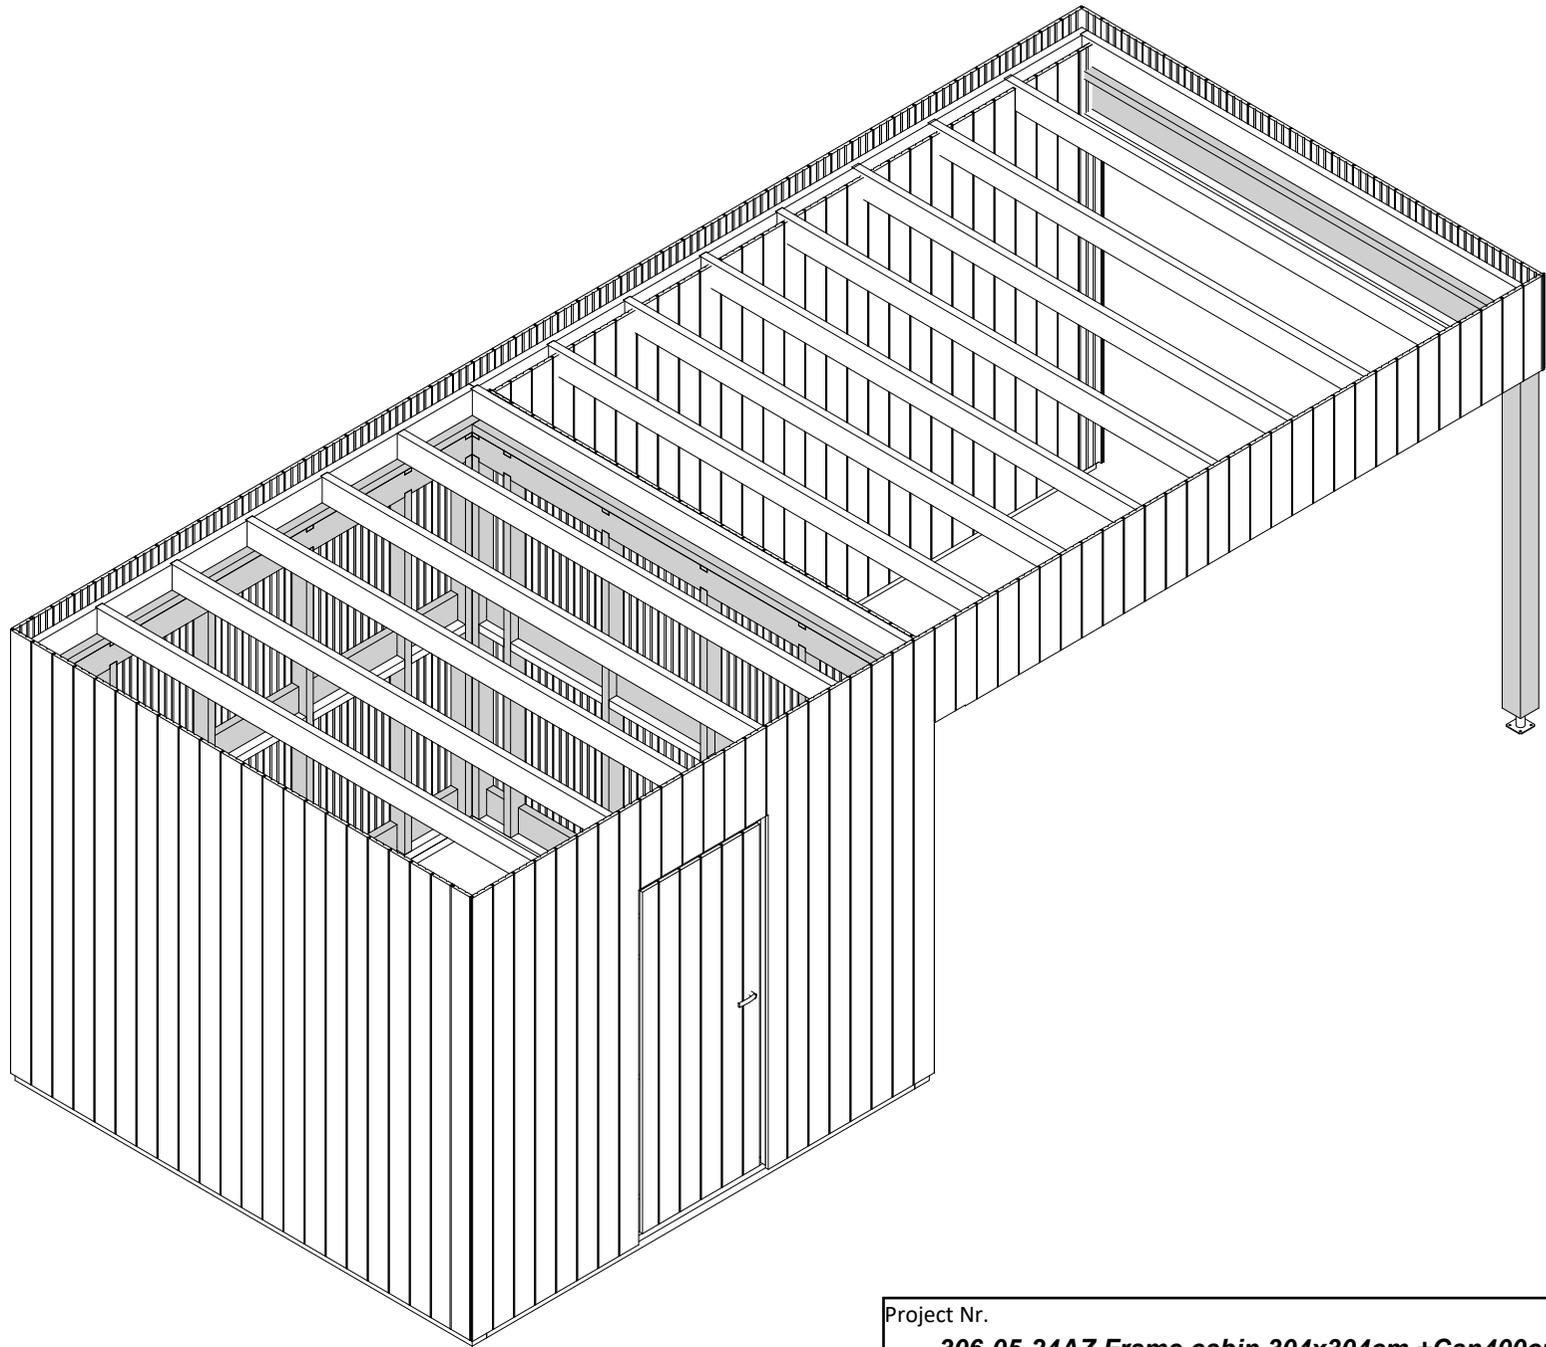

Project Nr.				
306-05-24AZ Frame cabin 304x304cm +Can400cm Frame 95mm				
ARCHITECTURE DRAWINGS	Scale	Drawer	Sheet Nr.	Date
		RB	AR - 3	19.07.2024 13:22:39

ROOF PART SPECIFICATION

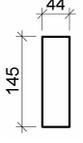Type Image	Keynote	Description
	RB 18x88	Roof board 18mm
	RJ 44x145	Roof joist 44x145
	RS 44x44	Roof side board 44x44

FLOOR PART SPECIFICATION

Type Image	Keynote	Description
	BB 44x95	Base beam 44x95

DOOR SCHEDULE

Keynote	Count
SD-2 L	1
	1


WINDOW SCHEDULE

Keynote	Count
---------	-------

ROOF SCHEDULE

Roof type	Area
Roof finish area	21.0 m ²
	21.0 m ²

FACADE BOARD SPECIFICATION

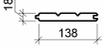Type Image	Keynote	Covering width (mm)
	FCB 18mm	138

FLOOR SCHEDULE

Description	Area
-------------	------

Project Nr.

306-05-24AZ Frame cabin 304x304cm +Can400cm Frame 95mm

ARCHITECTURE
DRAWINGS

Scale

Drawer

Sheet Nr.

Date

RB

AR - 4

19.07.2024
13:22:40