

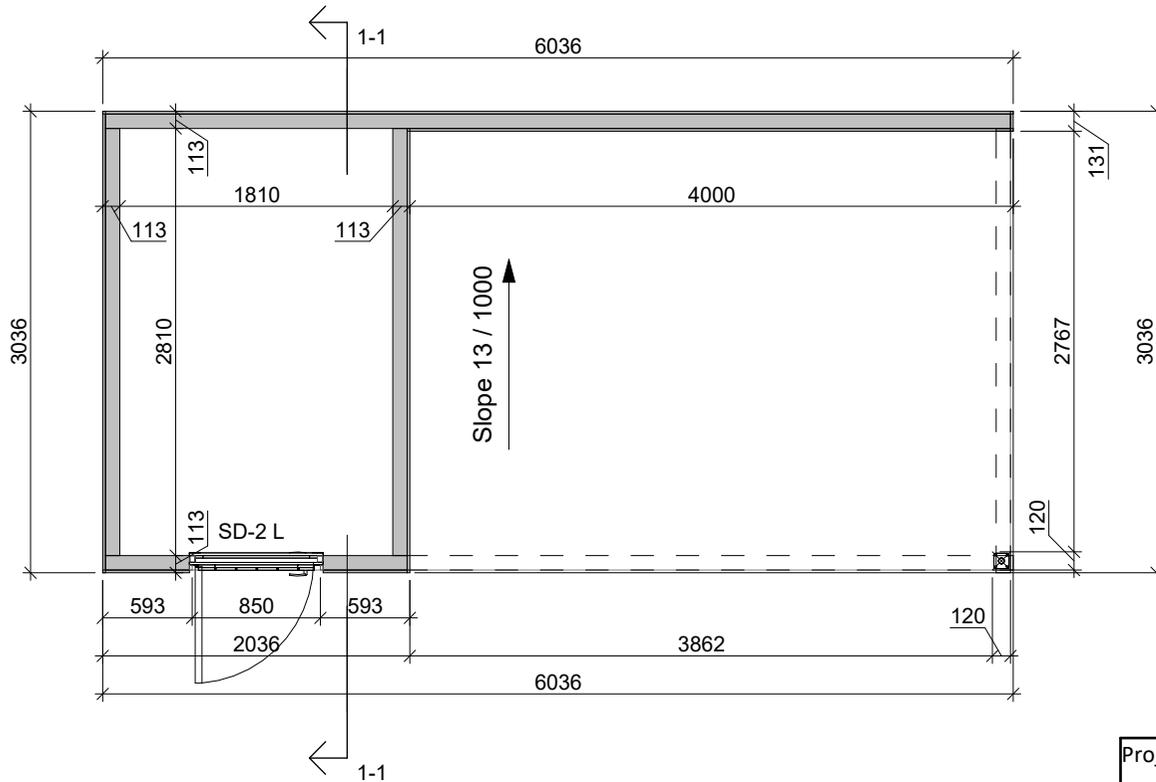
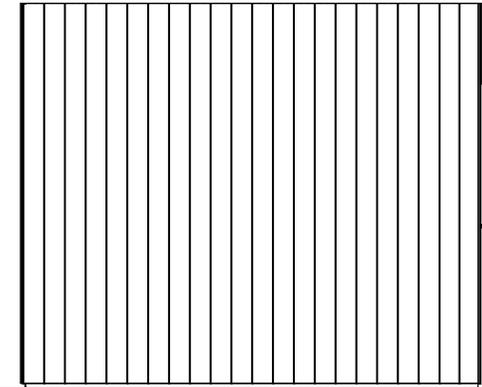


FRONT VIEW

LEFT SIDE VIEW

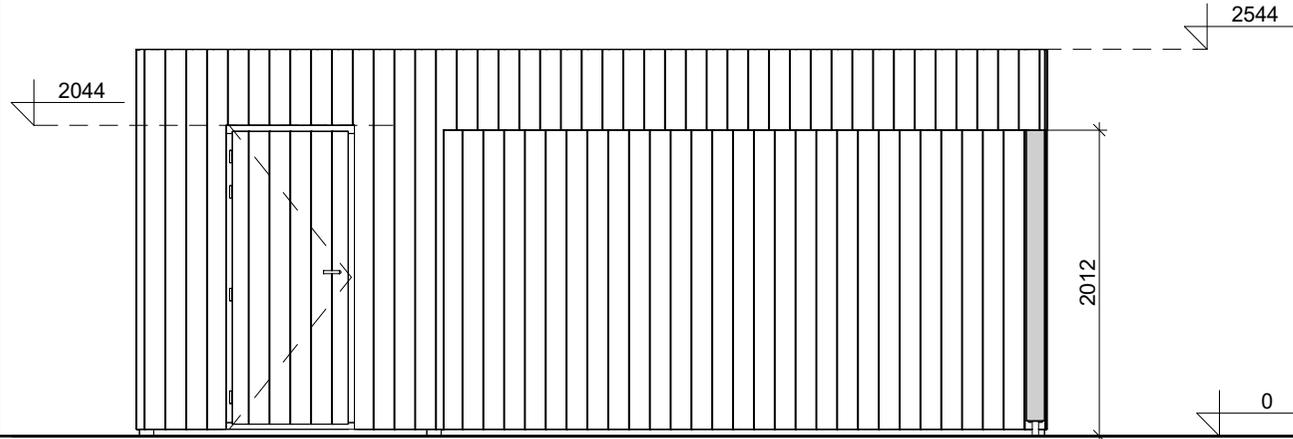

SECTION 1-1

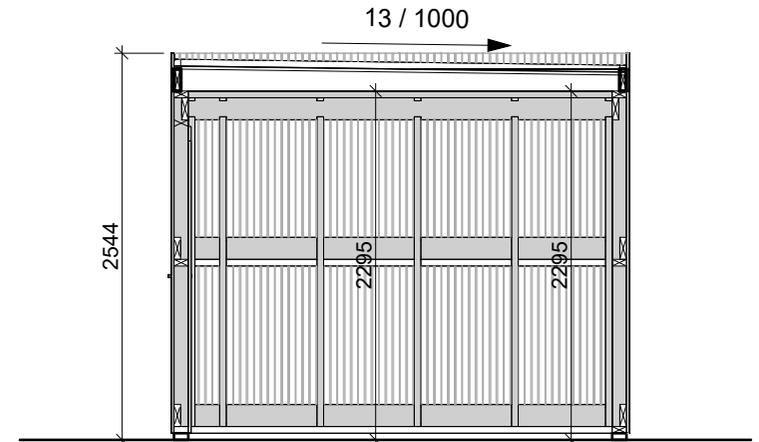

FLOOR PLAN

Project Nr.

308-05-24AZ Frame cabin 204x304cm +Can400cm Frame 95mm

ARCHITECTURE
DRAWINGS

Scale

1 : 50

Drawer

RB


Sheet Nr.

AR - 1


Date

19.07.2024
15:12:16


REAR VIEW

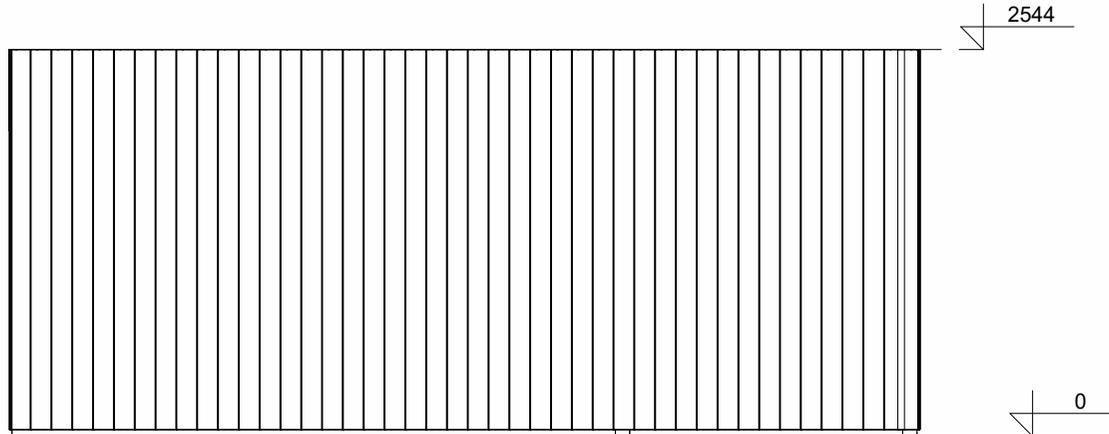


RIGHT SIDE VIEW

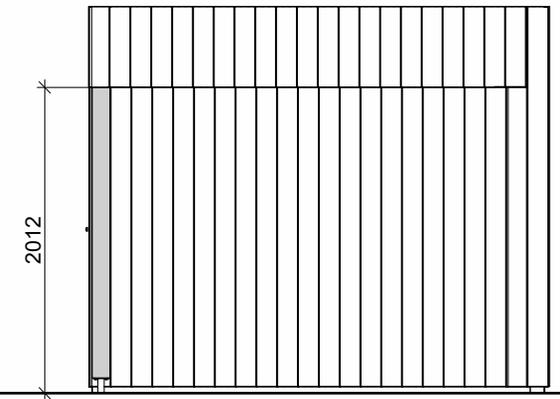

3D VIEW

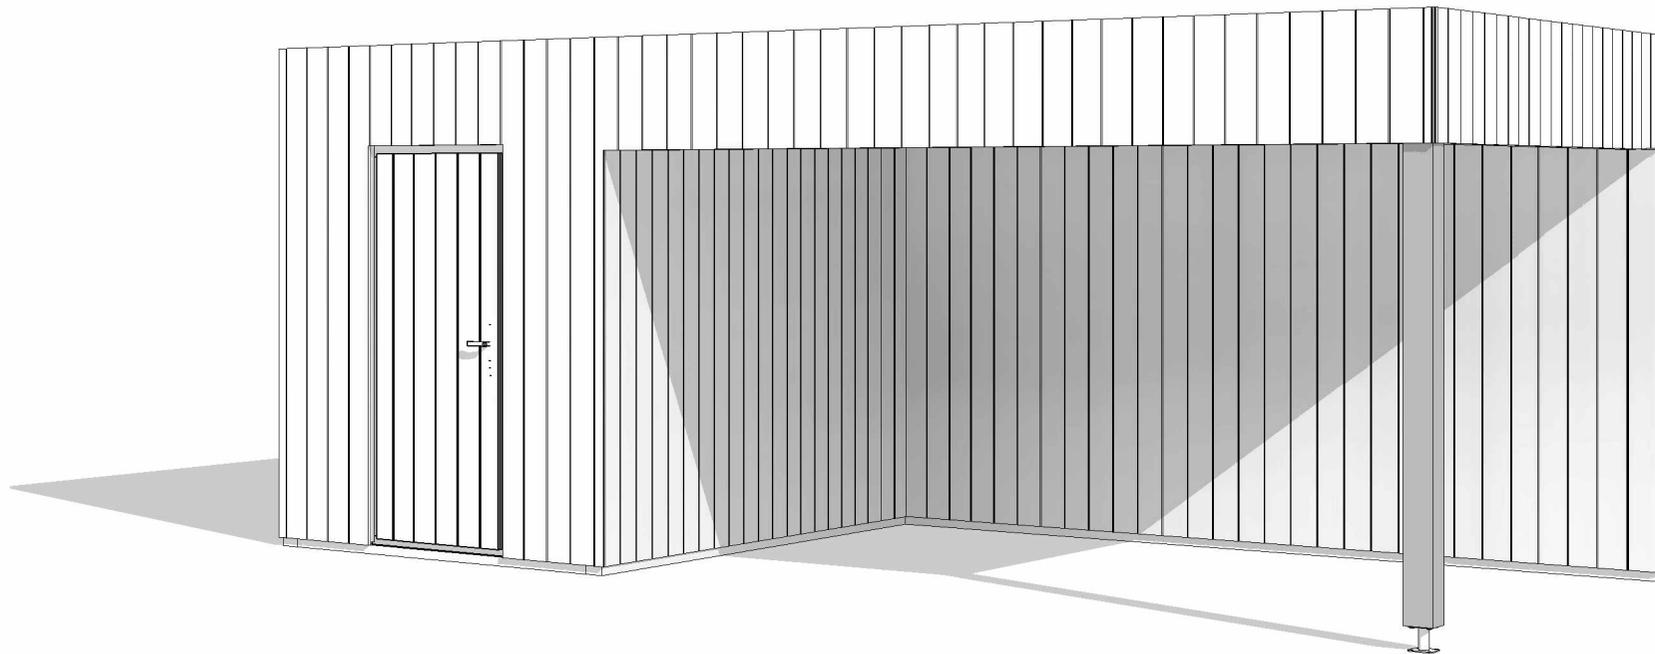


Project Nr.				
308-05-24AZ Frame cabin 204x304cm +Can400cm Frame 95mm				
ARCHITECTURE DRAWINGS	Scale	Drawer	Sheet Nr.	Date
	1 : 50	RB	AR - 2	19.07.2024 15:12:18

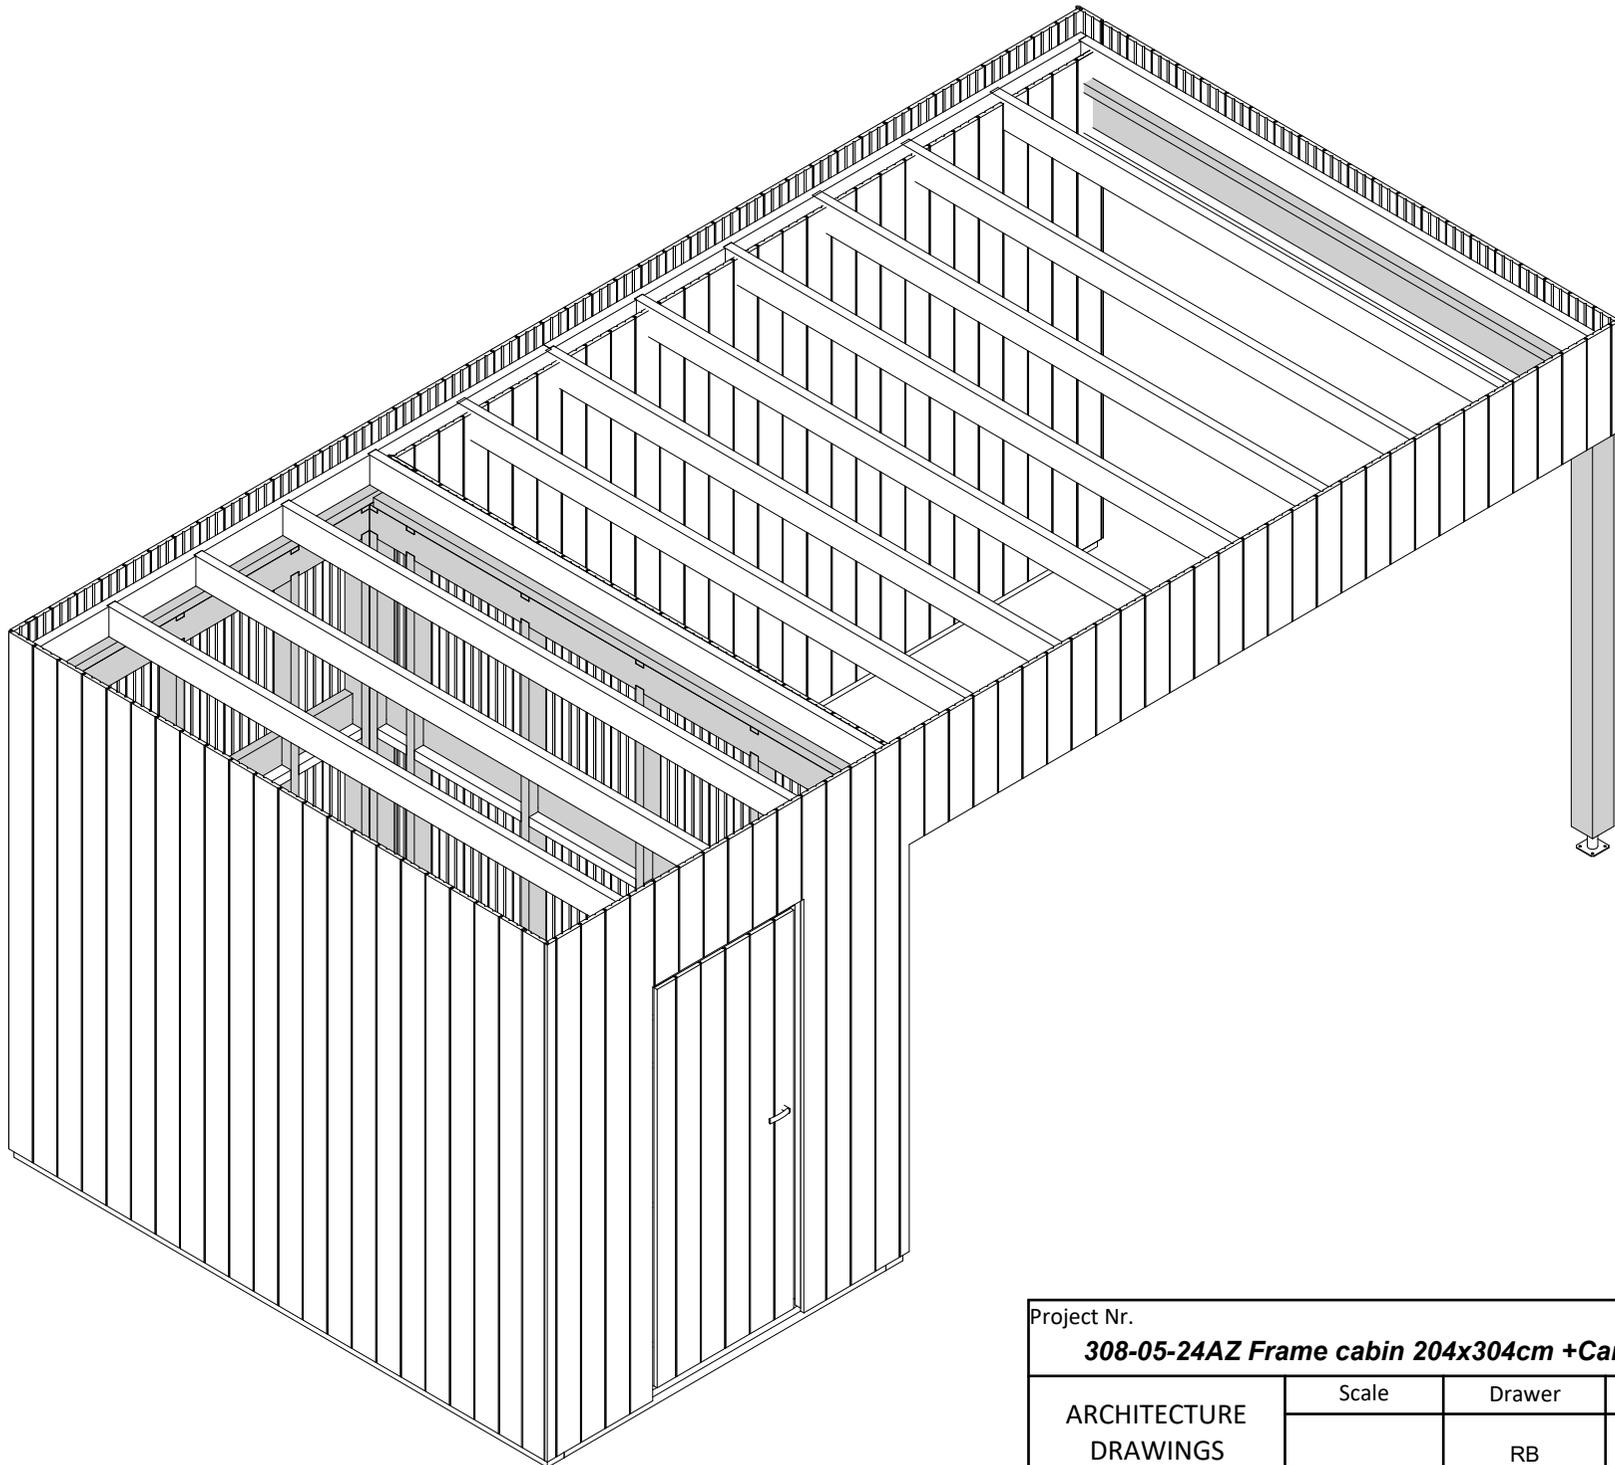

Project Nr.				
308-05-24AZ Frame cabin 204x304cm +Can400cm Frame 95mm				
ARCHITECTURE DRAWINGS	Scale	Drawer	Sheet Nr.	Date
		RB	AR - 3	19.07.2024 15:12:18

ROOF PART SPECIFICATION

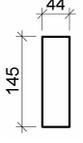Type Image	Keynote	Description
	RB 18x88	Roof board 18mm
	RJ 44x145	Roof joist 44x145
	RS 44x44	Roof side board 44x44

FLOOR PART SPECIFICATION

Type Image	Keynote	Description
	BB 44x95	Base beam 44x95

DOOR SCHEDULE

Keynote	Count
SD-2 L	1
	1


WINDOW SCHEDULE

Keynote	Count
---------	-------

ROOF SCHEDULE

Roof type	Area
Roof finish area	18.0 m ²
	18.0 m ²

FACADE BOARD SPECIFICATION

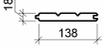Type Image	Keynote	Covering width (mm)
	FCB 18mm	138

FLOOR SCHEDULE

Description	Area
-------------	------

Project Nr.

308-05-24AZ Frame cabin 204x304cm +Can400cm Frame 95mm

ARCHITECTURE
DRAWINGS

Scale

Drawer

Sheet Nr.

Date

RB

AR - 4

19.07.2024
15:12:19