


FRONT VIEW

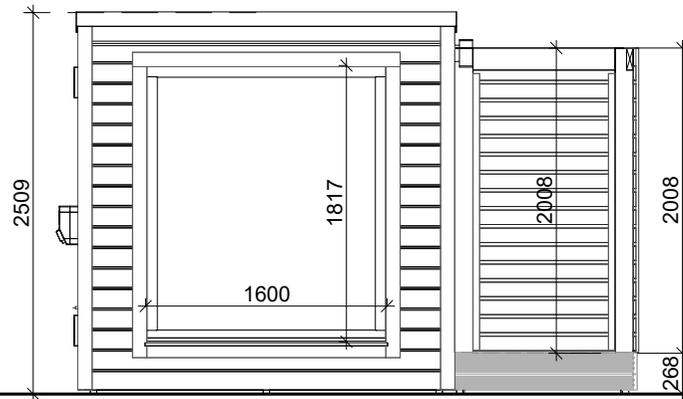

RIGHT SIDE VIEW





SECTION 1-1

Pine facade finish boards 18mm;
Lathing 18mm;
Breather membrane;
Wood studs 44x95, cavities filled with insulation;
Vapor retarder with aluminium cover;
Lathing 28mm;
Alder finish boards 15mm;

PE roof membrane;
Finish boards 18mm;
Lathing 18mm;
Breather membrane;
Roof joist 44x145mm, cavities filled with insulation;
Vapor retarder with aluminium cover;
Lathing 18mm;
Alder finish boards 15mm;


Pine floor frigs;
PE membrane 4mm thick ;
Floor joists 44x145, cavities filled with insulation;
Breather membrane;
Lathing 28mm;
Impregnated 18mm finish boards

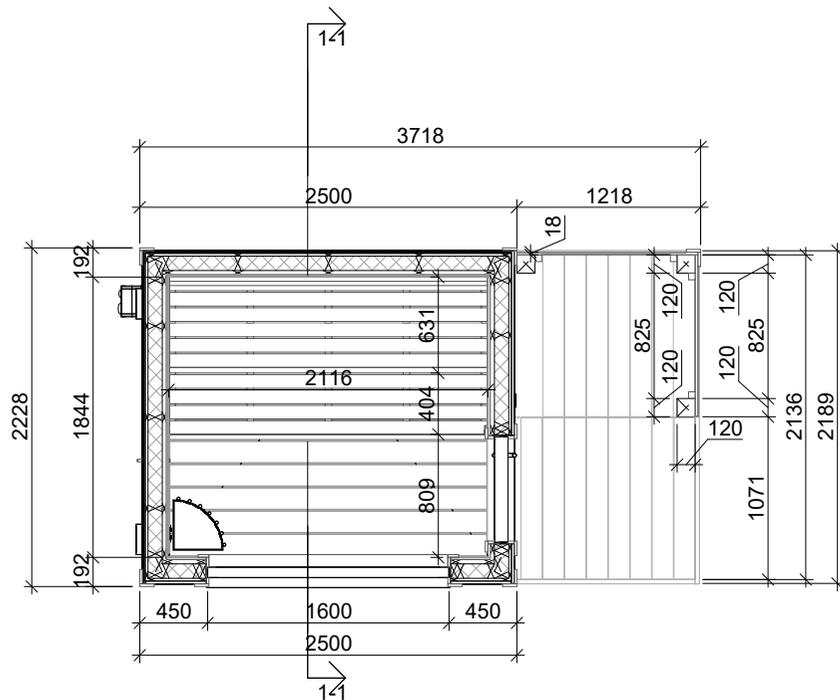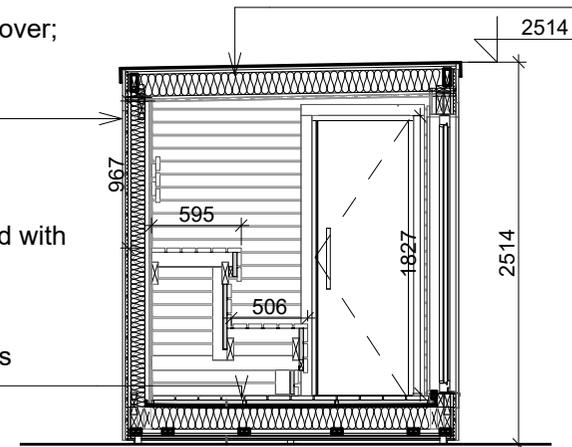


FLOOR PLAN

| | | | | |
|--|--------|--------|-----------|------------------------|
| Project Nr. | | | | |
| SAUNA 250x223cm + TERRACE 120x217cm | | | | |
| ARCHITECTURAL DRAWINGS | Scale | Drawer | Sheet Nr. | Date |
| | 1 : 50 | RB | AR - 1 | 27.11.2024 11:20:34 |


BACK VIEW

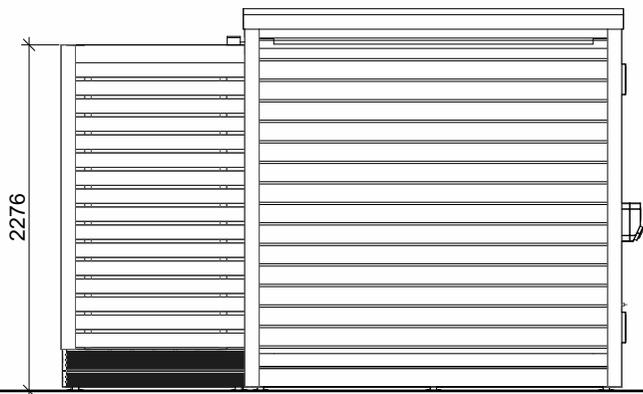


LEFT SIDE VIEW

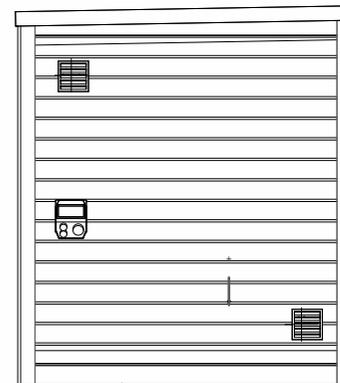

3D VIEW

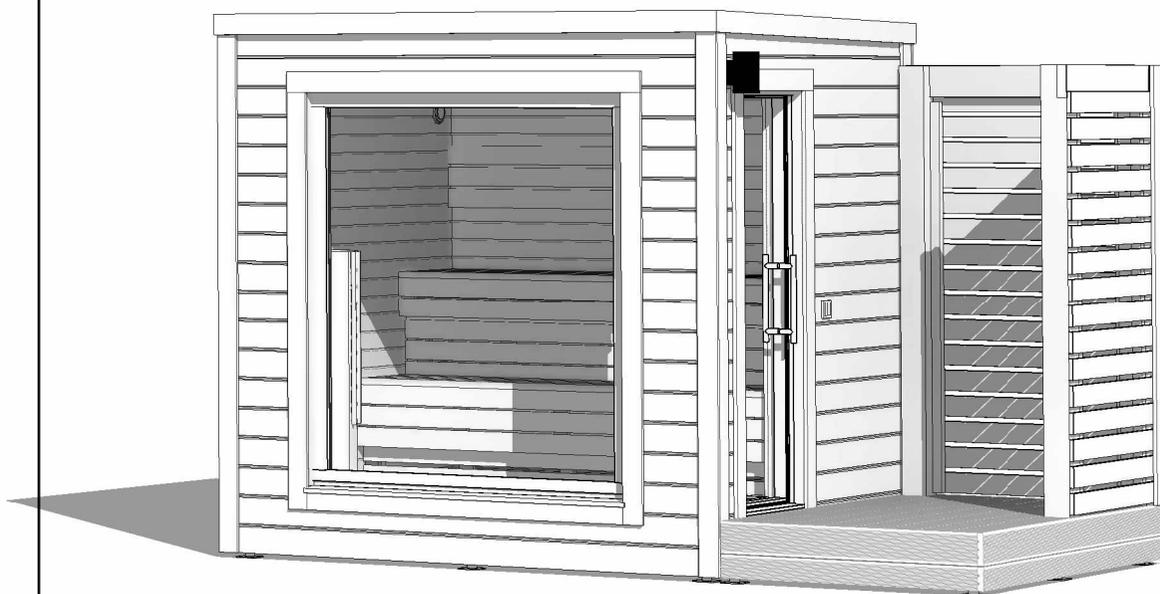

| | | | | |
|--|--------|--------|-----------|------------------------|
| Project Nr. | | | | |
| SAUNA 250x223cm + TERRACE 120x217cm | | | | |
| ARCHITECTURAL DRAWINGS | Scale | Drawer | Sheet Nr. | Date |
| | 1 : 50 | RB | AR - 2 | 27.11.2024 11:20:37 |

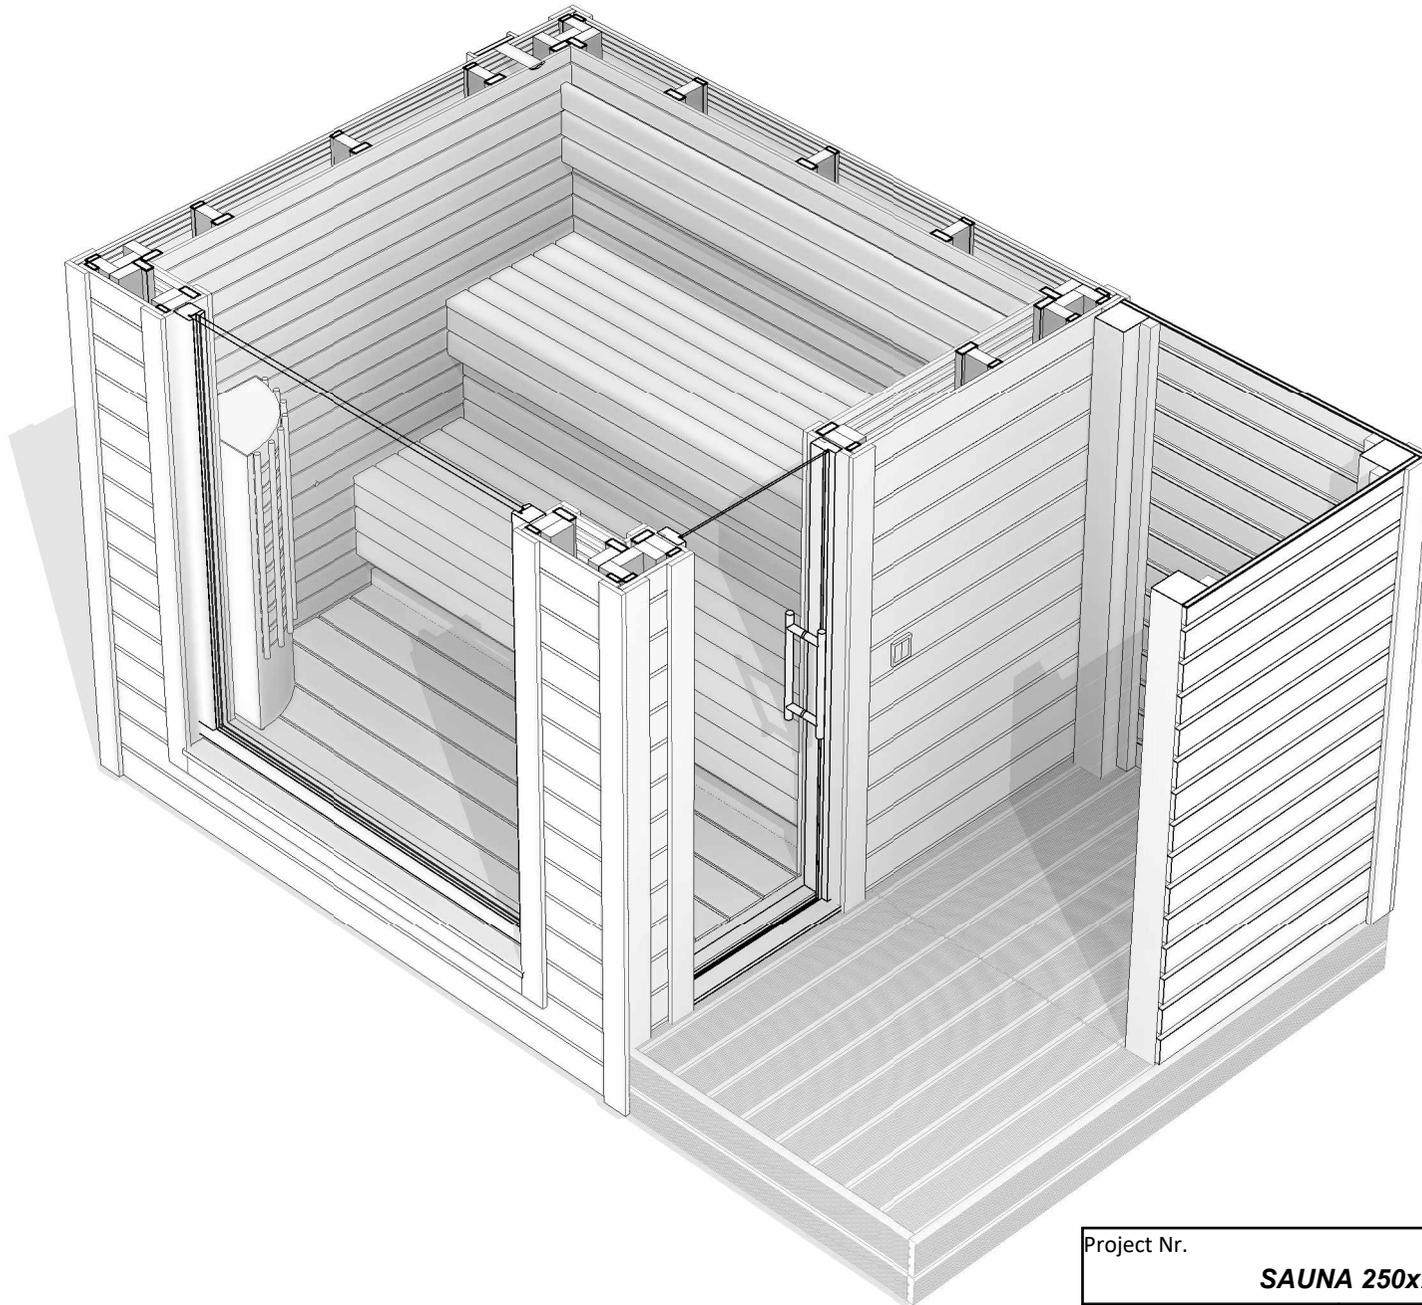

| | | | | |
|--|-------|--------|-----------|------------------------|
| Project Nr. | | | | |
| SAUNA 250x223cm + TERRACE 120x217cm | | | | |
| ARCHITECTURAL DRAWINGS | Scale | Drawer | Sheet Nr. | Date |
| | | RB | AR - 3 | 27.11.2024 11:20:39 |