





FRONT VIEW

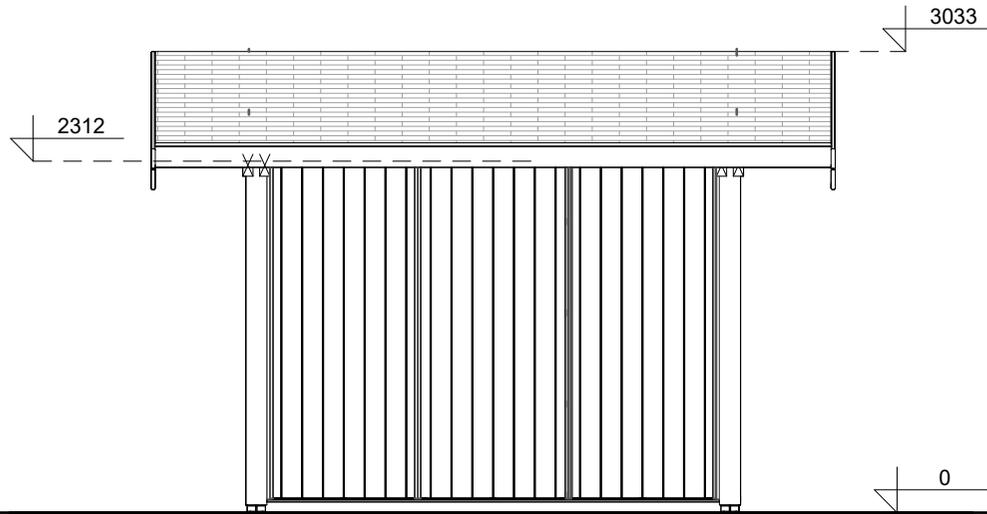

LEFT SIDE VIEW

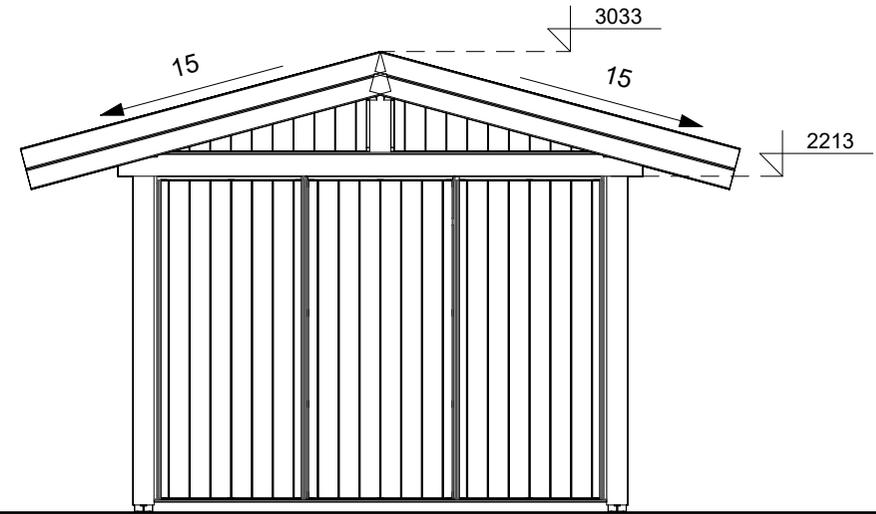

SECTION 1-1

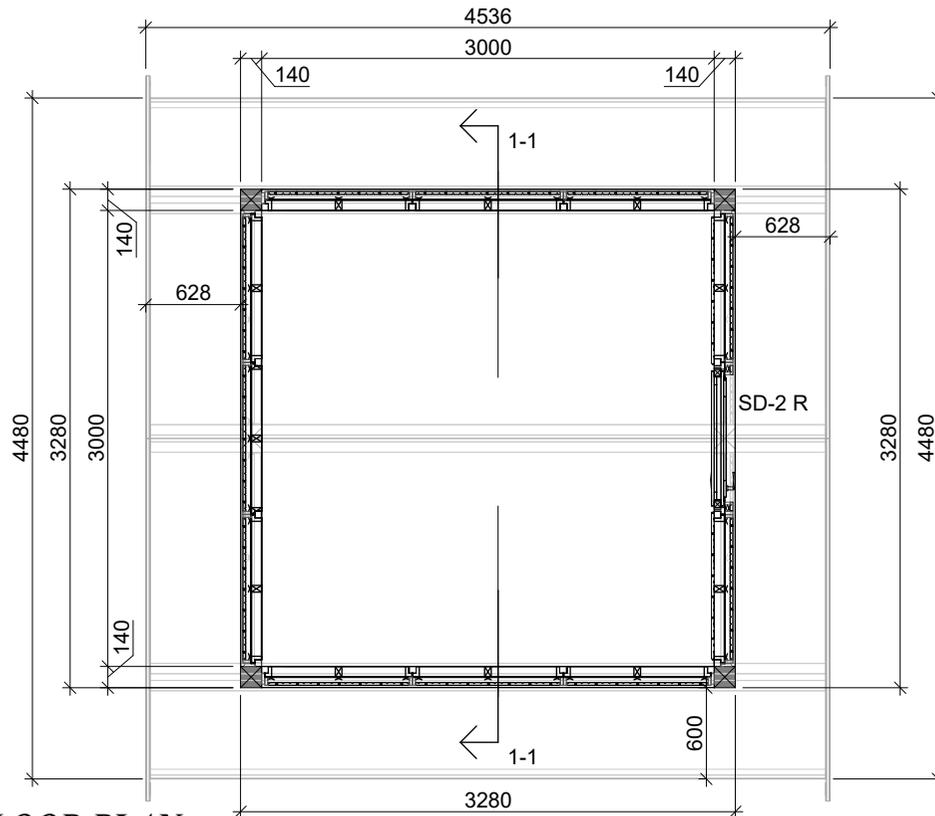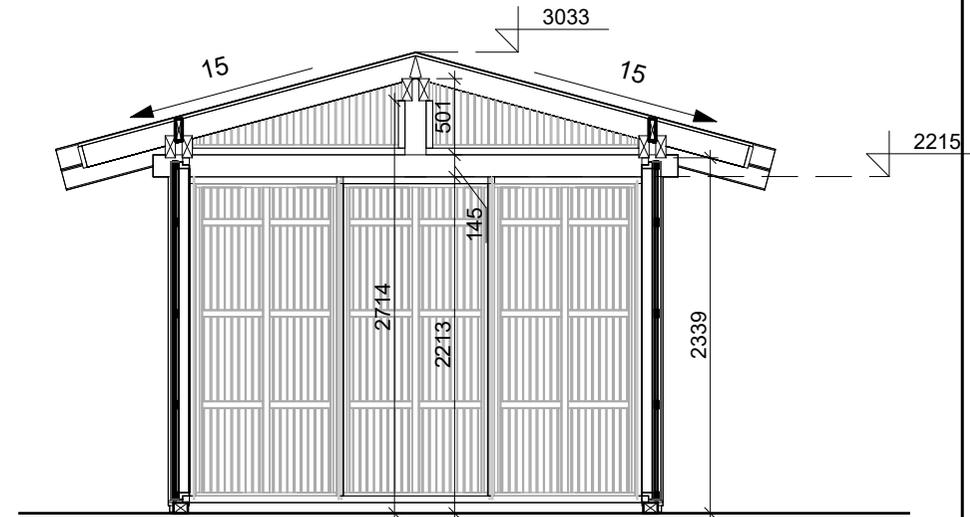


FLOOR PLAN

Project Nr.


FAXWERK STYLE CABIN 328x328cm

ARCHITECTURE DRAWINGS	Scale	Drawer	Sheet Nr.	Date
	1 : 50	RB	AR - 1	26.03.2025 15:00:21


REAR VIEW

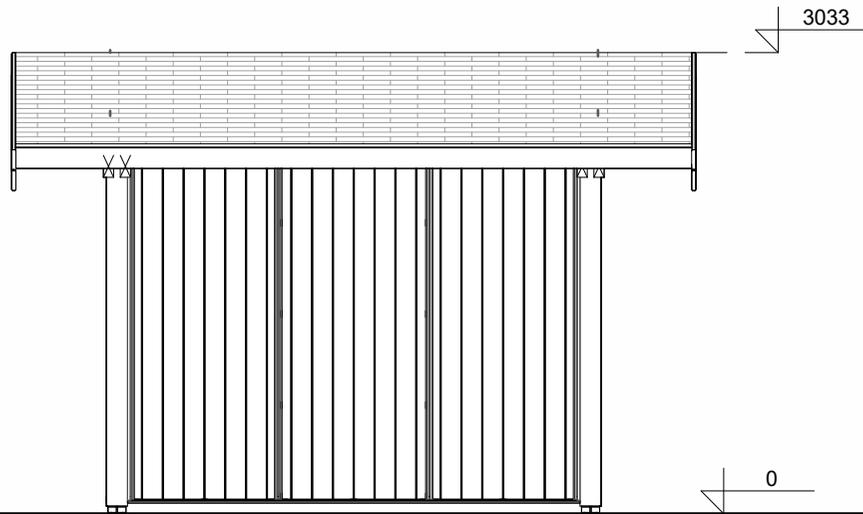

RIGHT SIDE VIEW

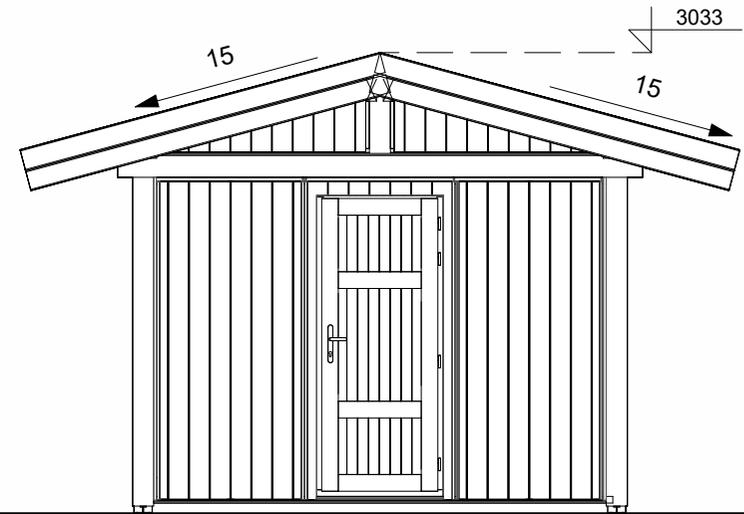

3D VIEW

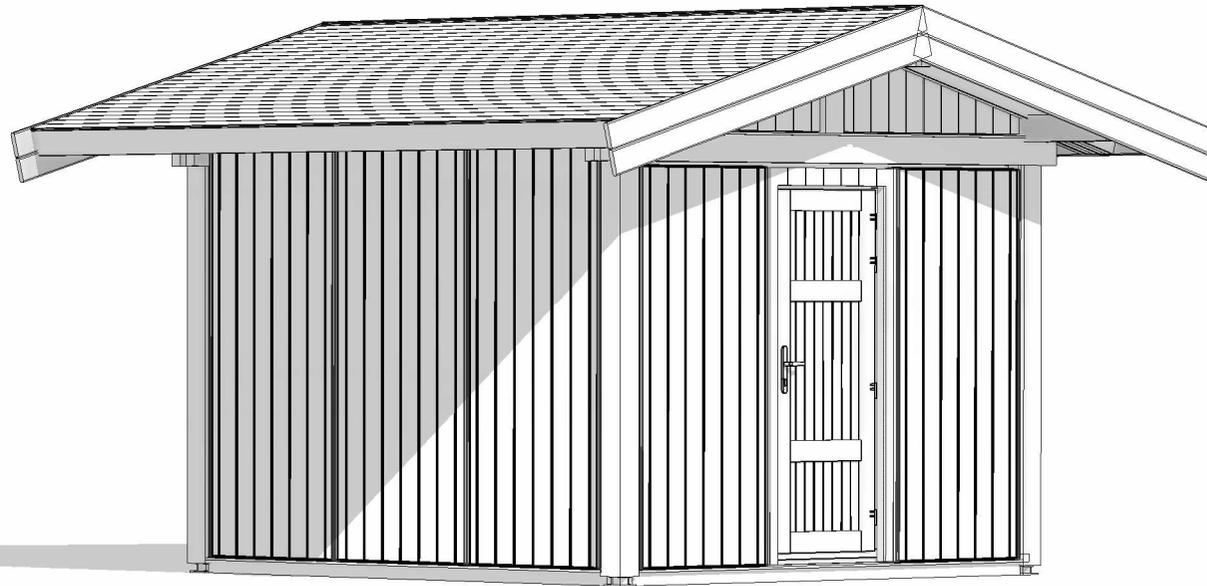

FLOOR SCHEDULE

Description	Area

Project Nr.

FAXWERK STYLE CABIN 328x328cm

ARCHITECTURE
DRAWINGS

Scale

1 : 50

Drawer


RB

Sheet Nr.

AR - 2




Date

26.03.2025
15:00:23

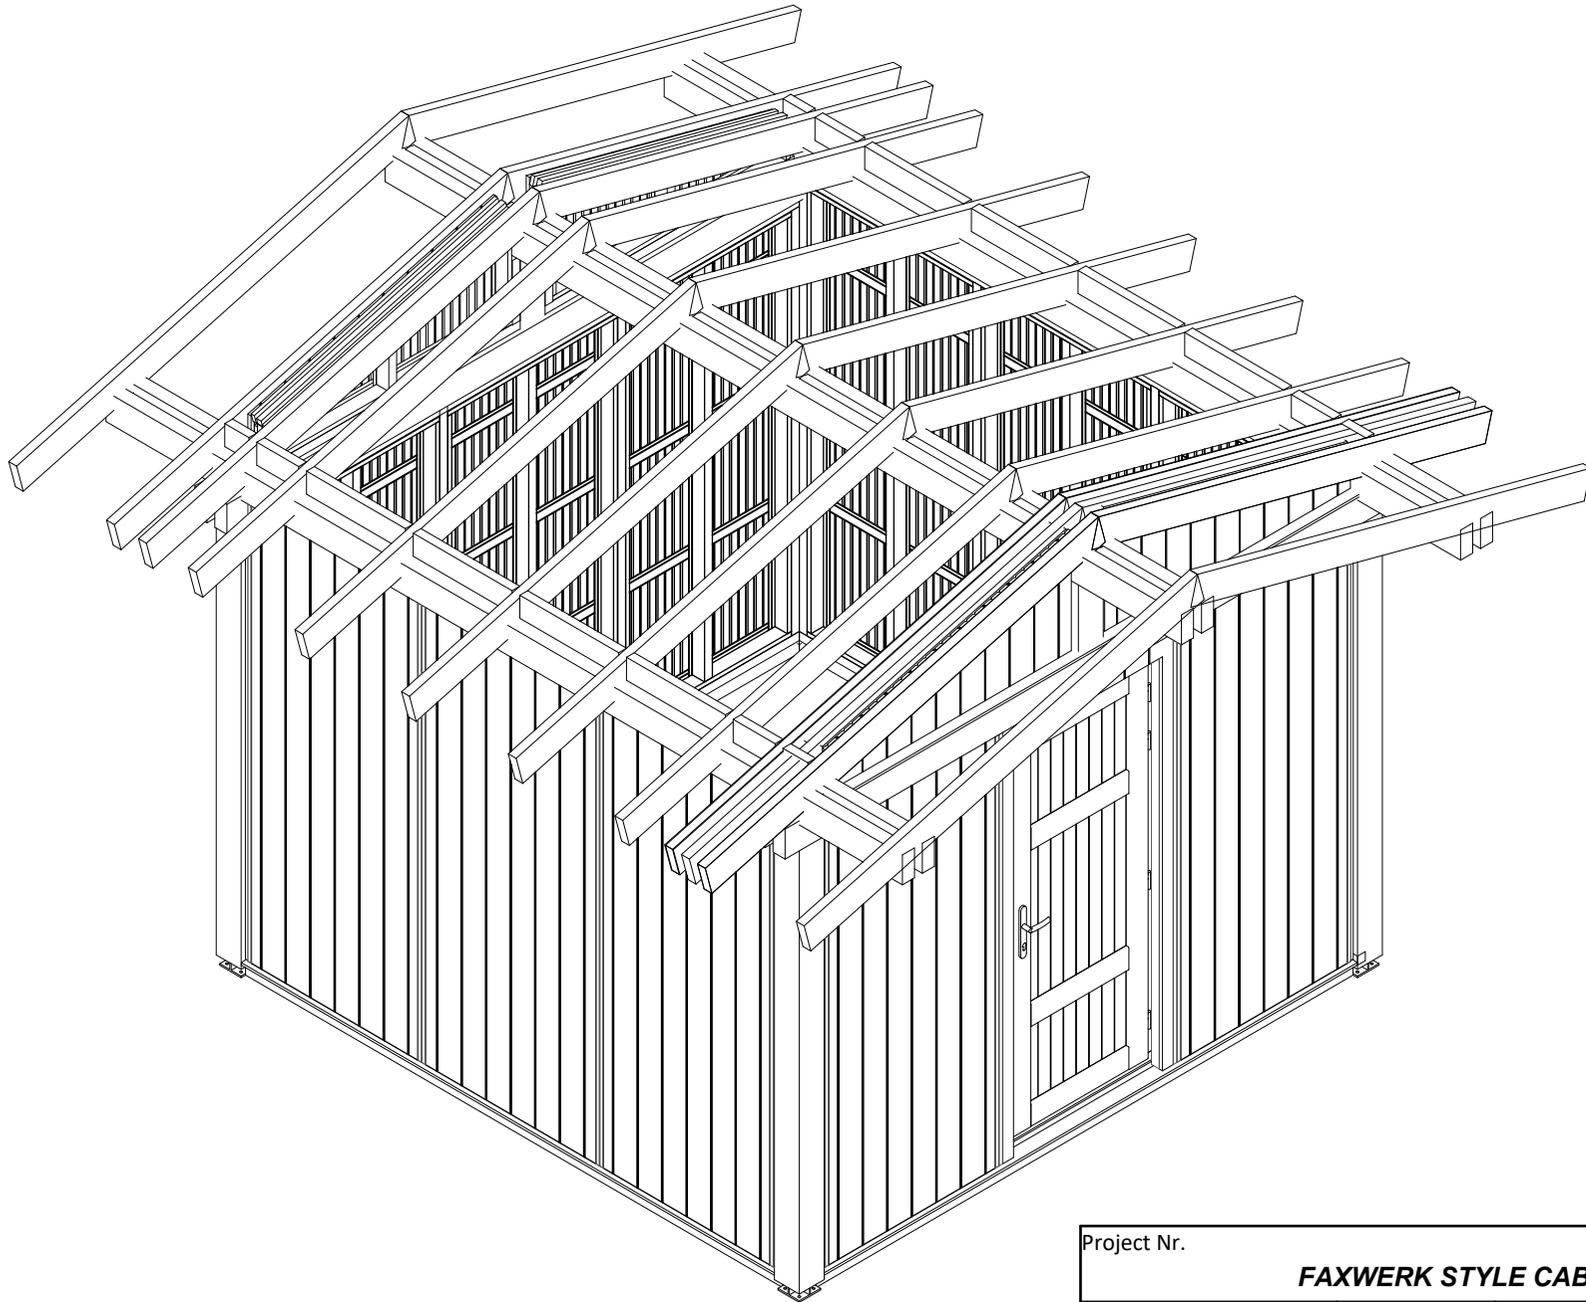

Project Nr.				
FAXWERK STYLE CABIN 328x328cm				
ARCHITECTURE DRAWINGS	Scale	Drawer	Sheet Nr.	Date
		RB	AR - 3	26.03.2025 15:00:24

ROOF PART SPECIFICATION

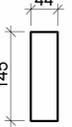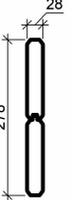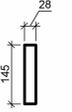Type Image	Keynote	Description
	RB 18x88	Roof board 18mm
	RJ 44x145	Roof joist 44x145
	WB 28	Wind board 28mm
	WB 28x145mm	Wind board 28x145mm

FLOOR PART SPECIFICATION

Type Image	Keynote	Description
	BB 95x70	Base beam 95x70
	SB	Sill board

DOOR SCHEDULE

Keynote	Count
SD-2 R	1
	1

WINDOW SCHEDULE

Keynote	Count
---------	-------

ROOF SCHEDULE

Roof type	Area
Roof finish area	20.8 m ²
	20.8 m ²

FLOOR SCHEDULE

Description	Area
-------------	------

Project Nr.

FAXWERK STYLE CABIN 328x328cm

ARCHITECTURE
DRAWINGS

Scale

Drawer

Sheet Nr.

Date

RB

AR - 4

26.03.2025
15:00:24