





FRONT VIEW

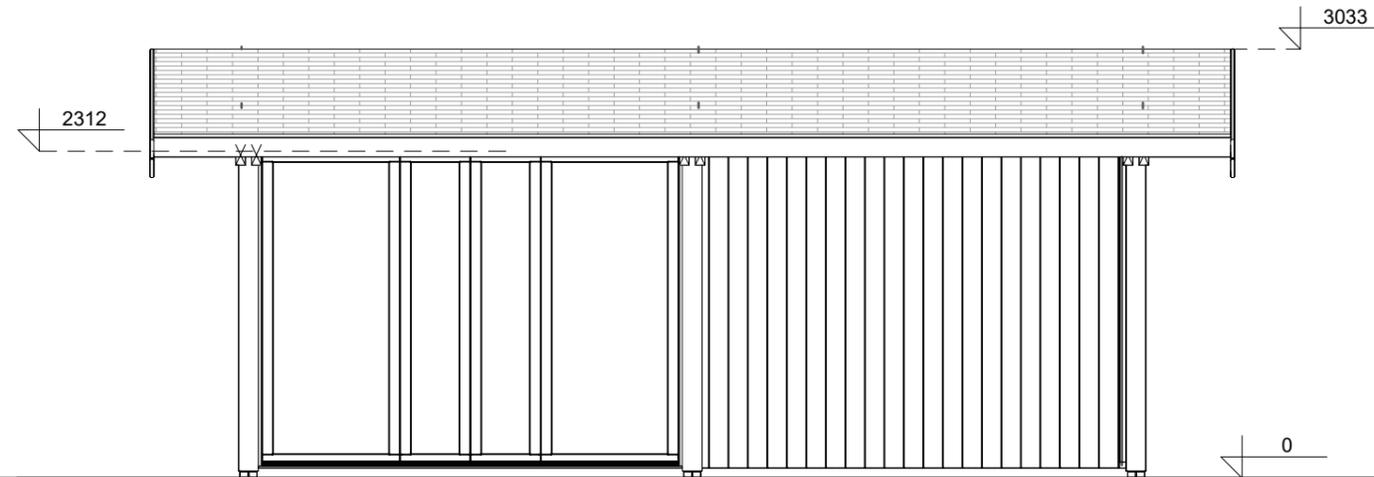

LEFT SIDE VIEW

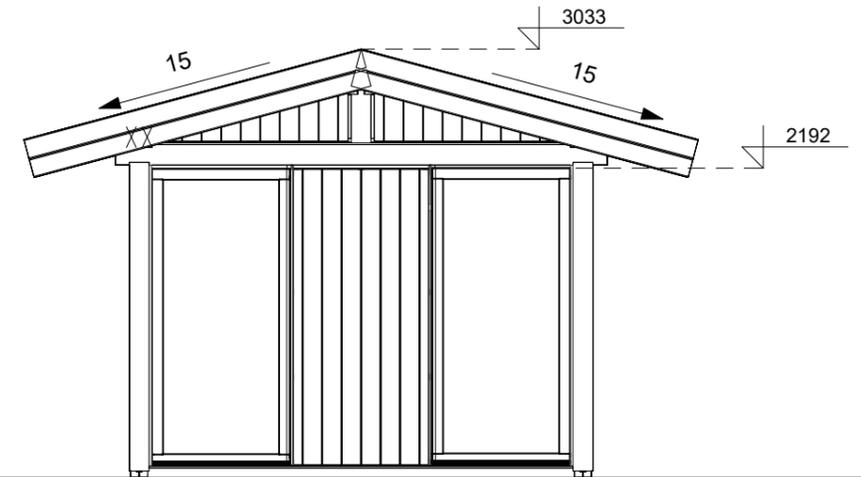


SECTION 1-1

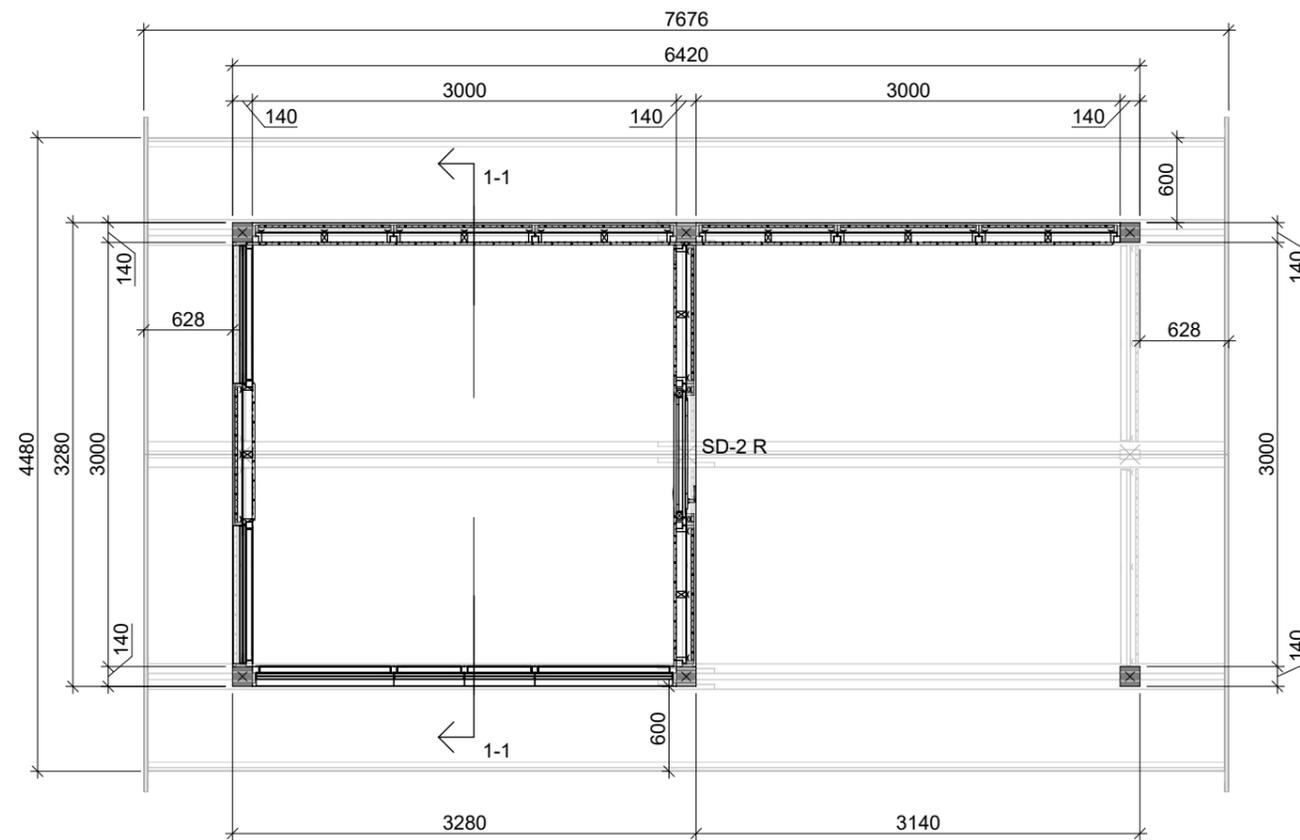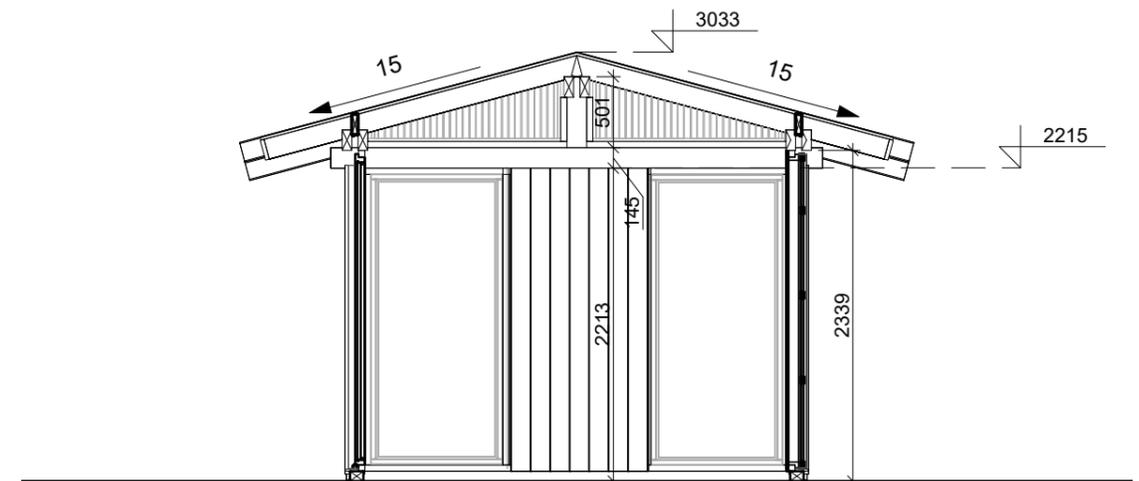


FLOOR PLAN

Project Nr.				
FAXWERK STYLE CABIN 328x642cm				
ARCHITECTURE DRAWINGS	Scale	Drawer	Sheet Nr.	Date
	1 : 50	RB	AR - 1	26.03.2025 11:18:46


REAR VIEW

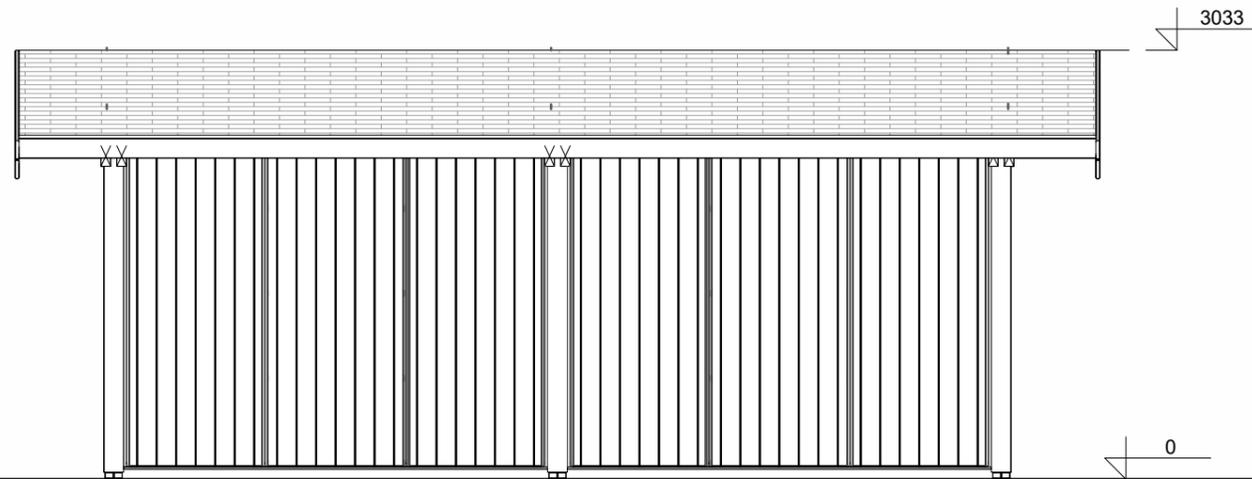

RIGHT SIDE VIEW

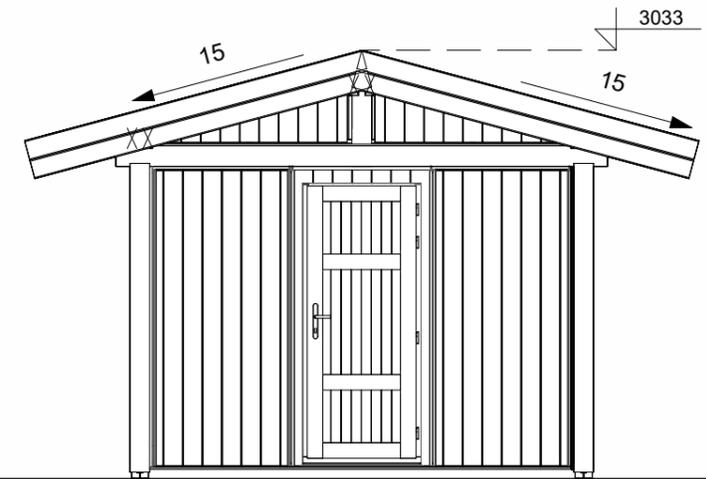

3D VIEW

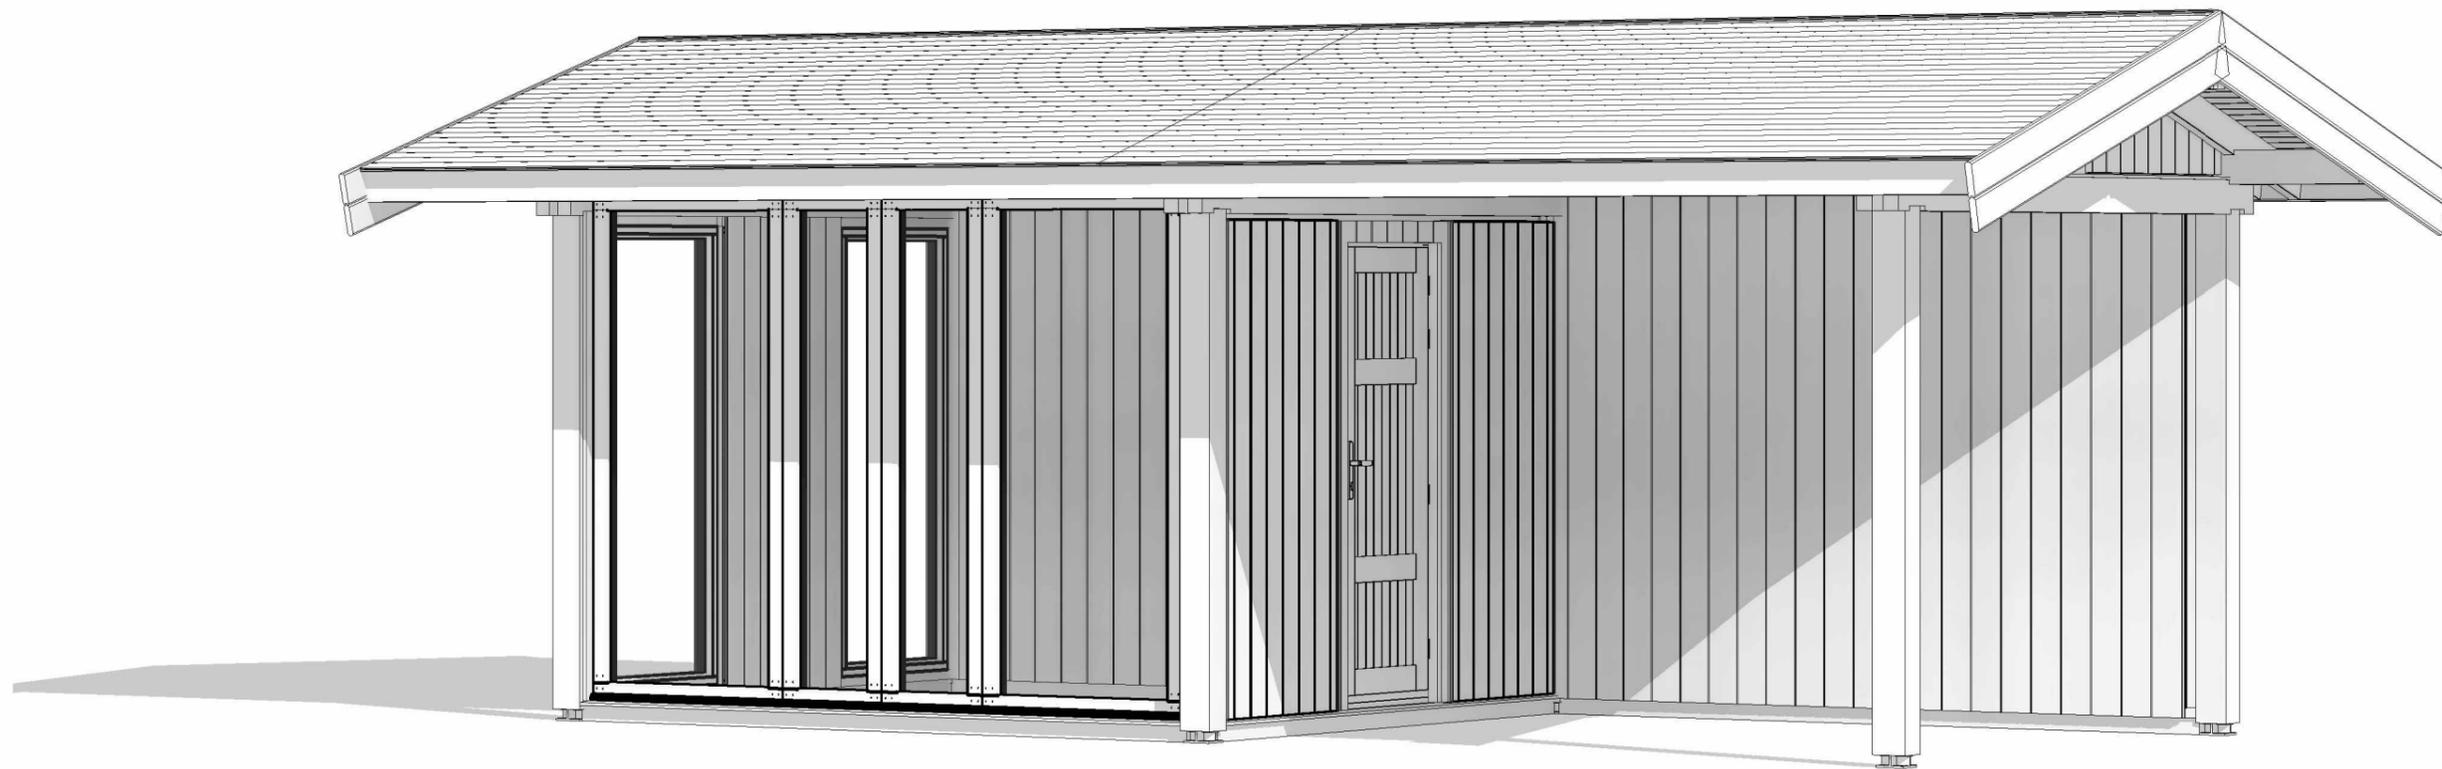


FLOOR SCHEDULE

Description	Area
-------------	------

Project Nr.

FAXWERK STYLE CABIN 328x642cm

ARCHITECTURE DRAWINGS	Scale	Drawer	Sheet Nr.	Date
	1 : 50	RB	AR - 2	26.03.2025 11:18:50

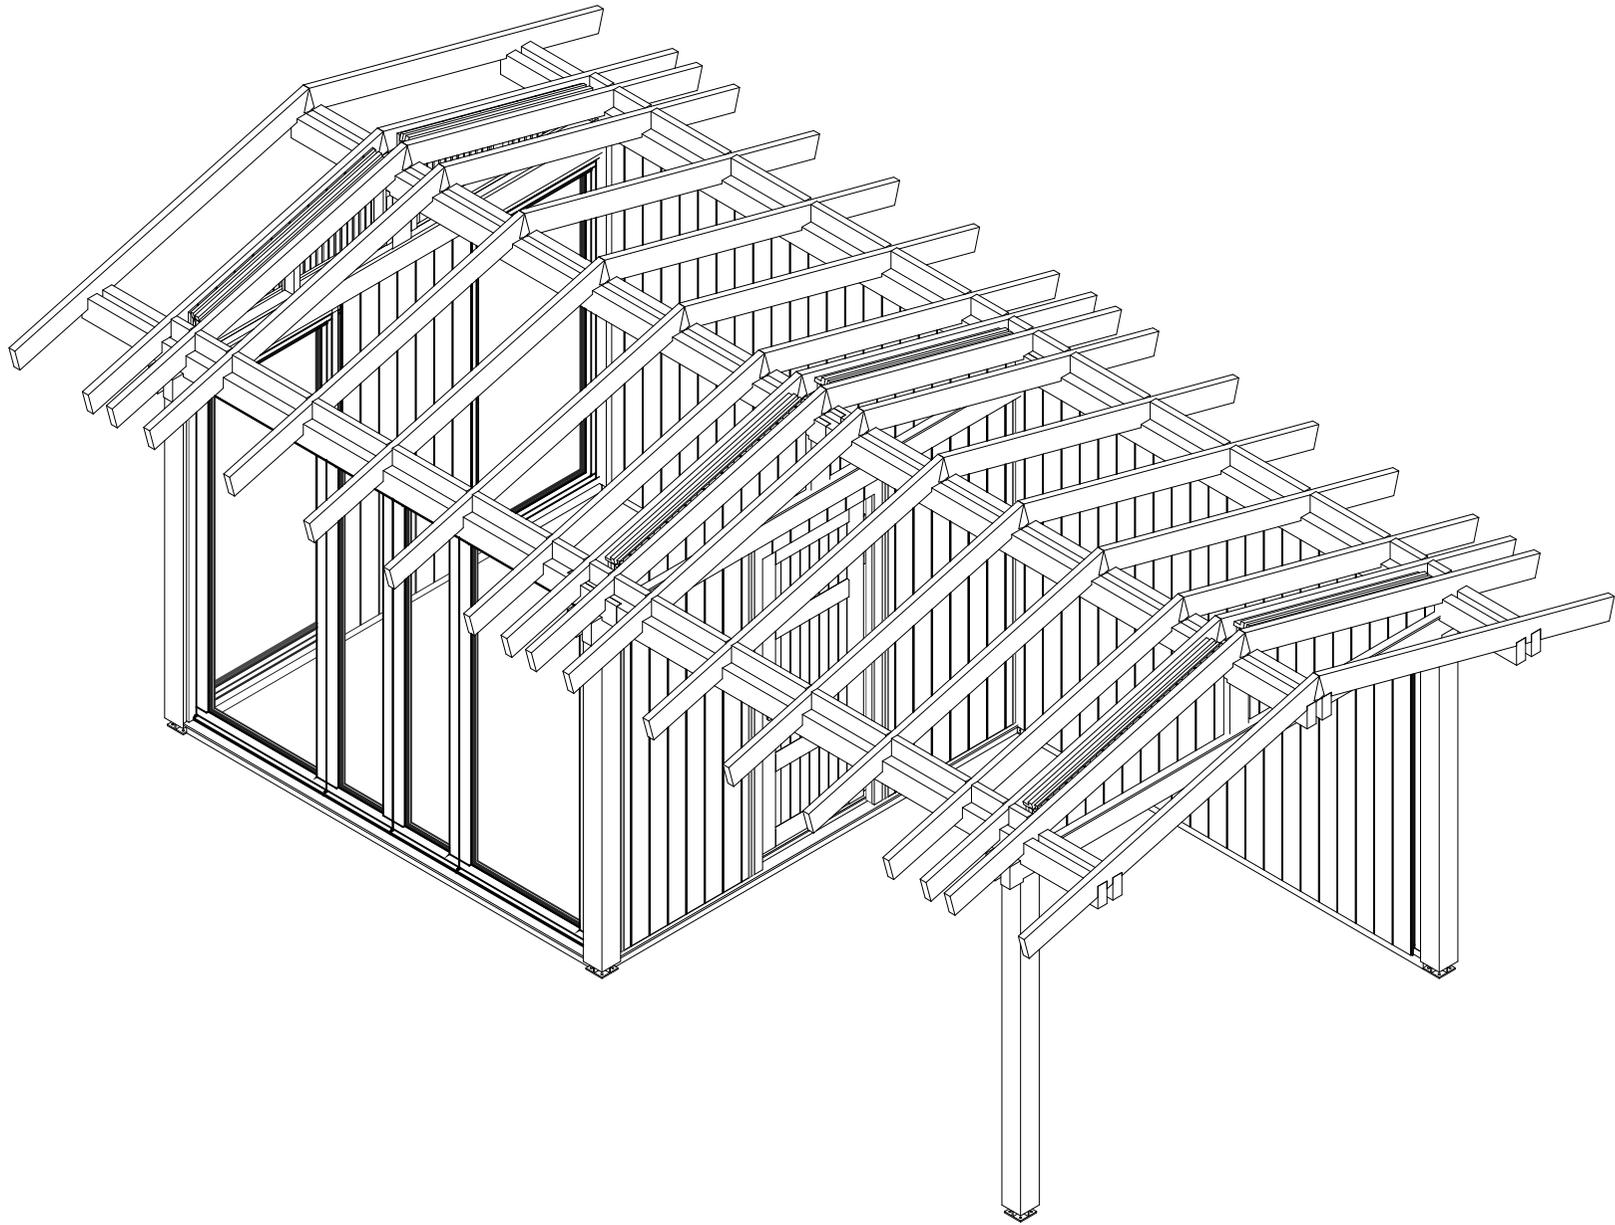


Project Nr.

FAXWERK STYLE CABIN 328x642cm

ARCHITECTURE DRAWINGS	Scale	Drawer	Sheet Nr.	Date
			RB	AR - 3

ROOF PART SPECIFICATION

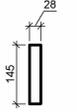Type Image	Keynote	Description
	RB 18x88	Roof board 18mm
	RJ 44x145	Roof joist 44x145
	WB 28	Wind board 28mm
	WB 28x145mm	Wind board 28x145mm

FLOOR PART SPECIFICATION

Type Image	Keynote	Description
	BB 95x70	Base beam 95x70
	SB	Sill board

DOOR SCHEDULE

Keynote	Count
SD-2 R	1
	1

WINDOW SCHEDULE

Keynote	Count
FW-MH	2
FW-MHH	2
FW-SH	2
	6

ROOF SCHEDULE

Roof type	Area
Roof finish area	35.3 m ²
	35.3 m ²

FLOOR SCHEDULE

Description	Area
-------------	------

Project Nr.

FAXWERK STYLE CABIN 328x642cm

ARCHITECTURE
DRAWINGS

Scale

Drawer

Sheet Nr.

Date

RB

AR - 4

26.03.2025
11:18:51