

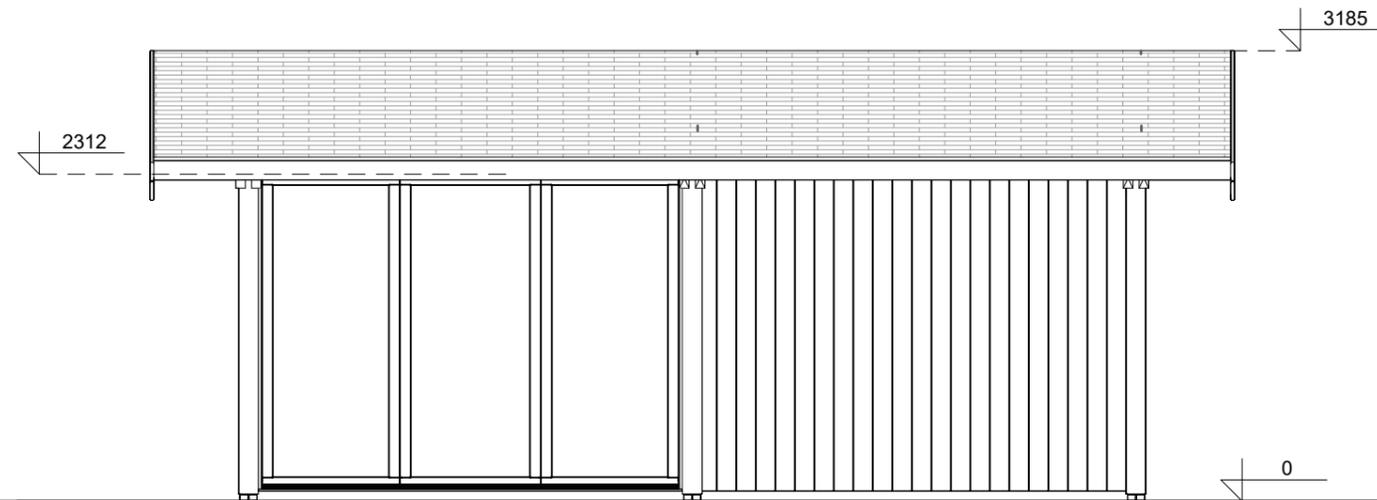


**FRONT VIEW**

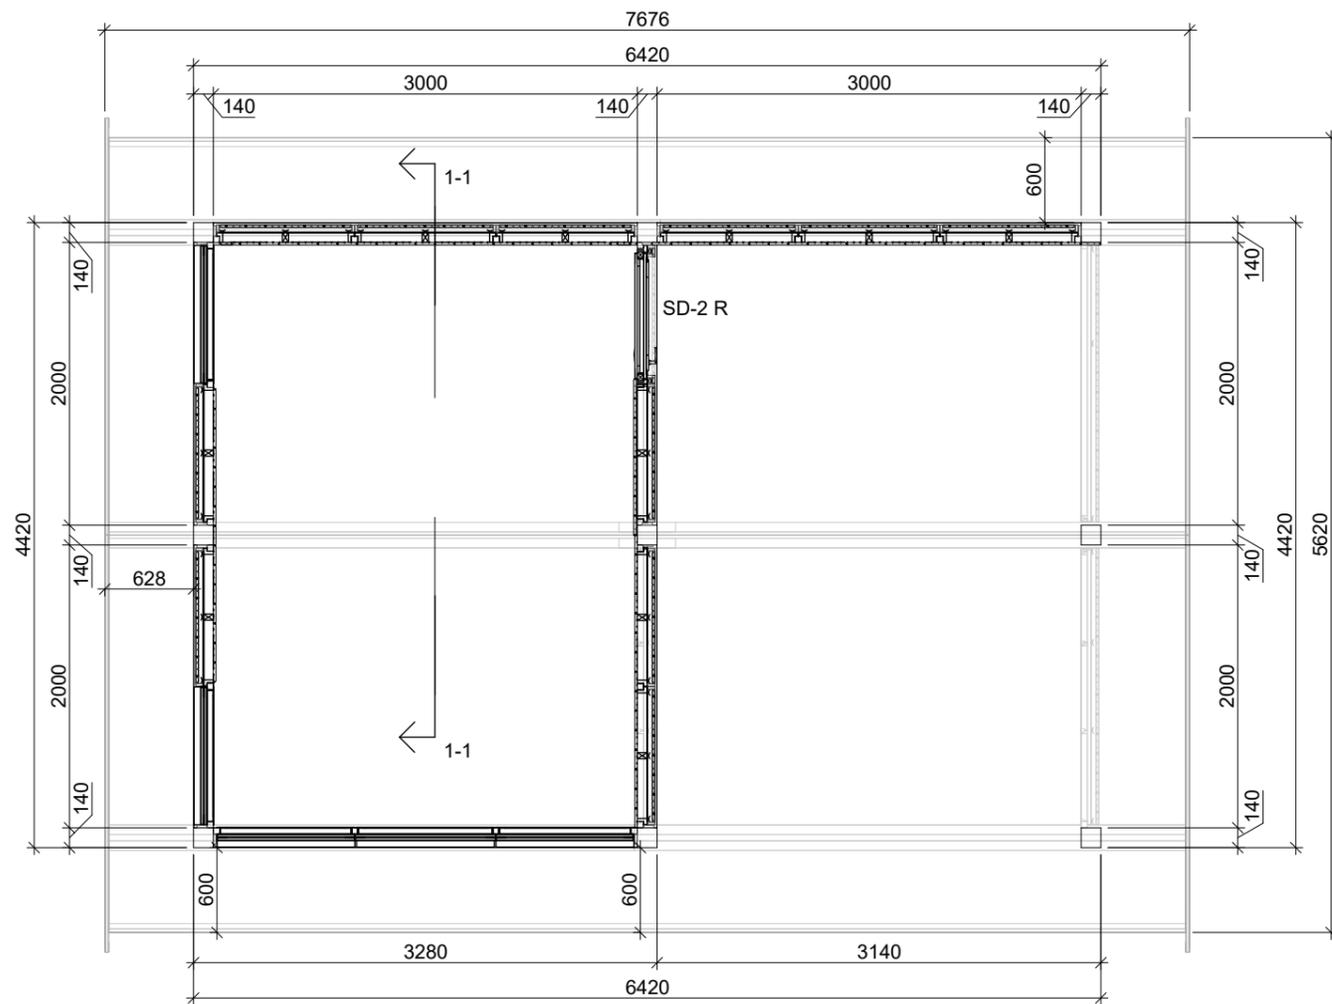


**LEFT SIDE VIEW**

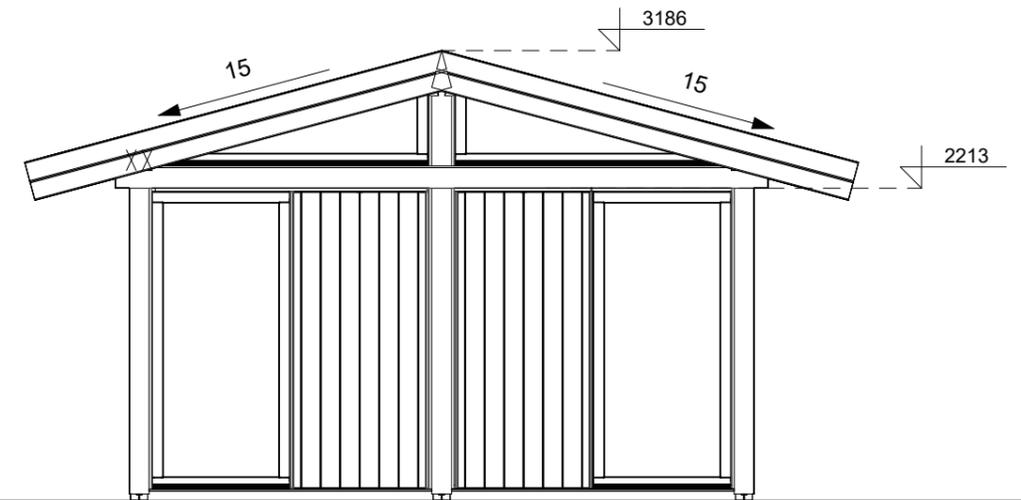


**FLOOR PLAN**

**SECTION 1-1**

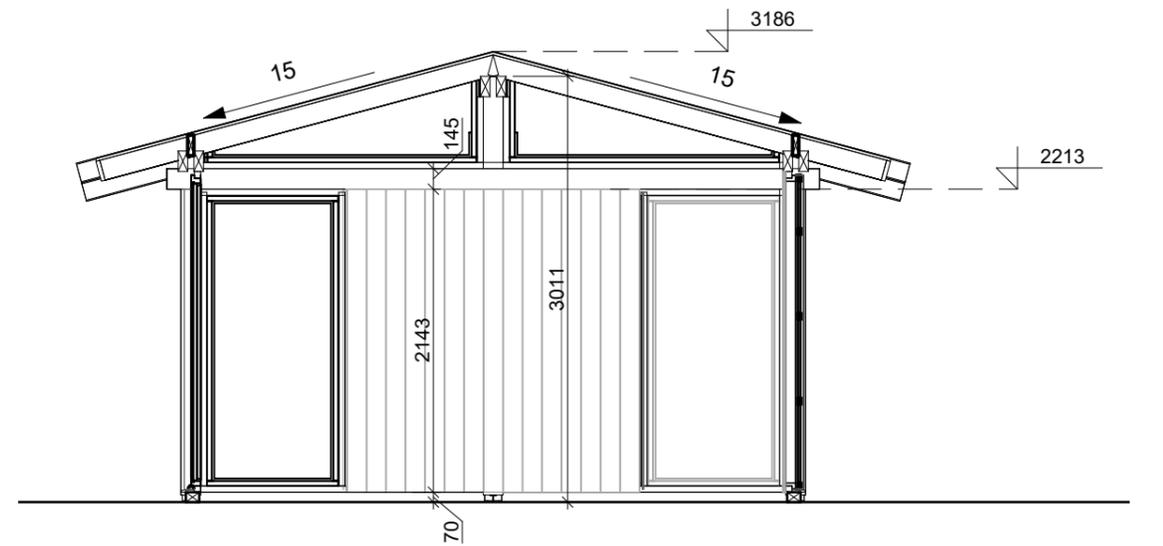


Project Nr.				
<b>FAXWERK STYLE CABIN 442x642cm</b>				
ARCHITECTURE DRAWINGS	Scale	Drawer	Sheet Nr.	Date
	1 : 50	RB	AR - 1	26.03.2025 13:04:46


*REAR VIEW*

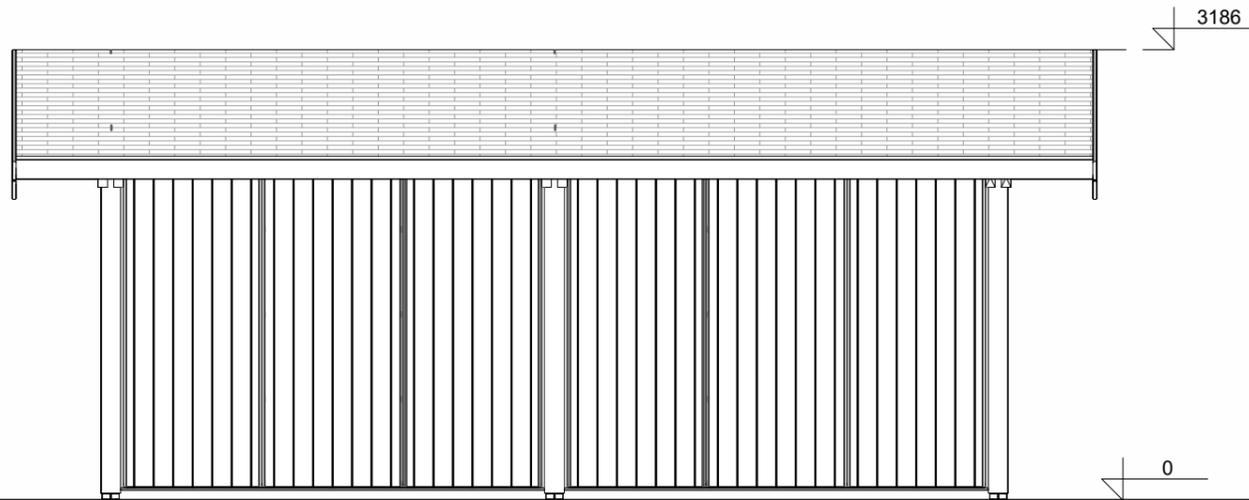

*RIGHT SIDE VIEW*

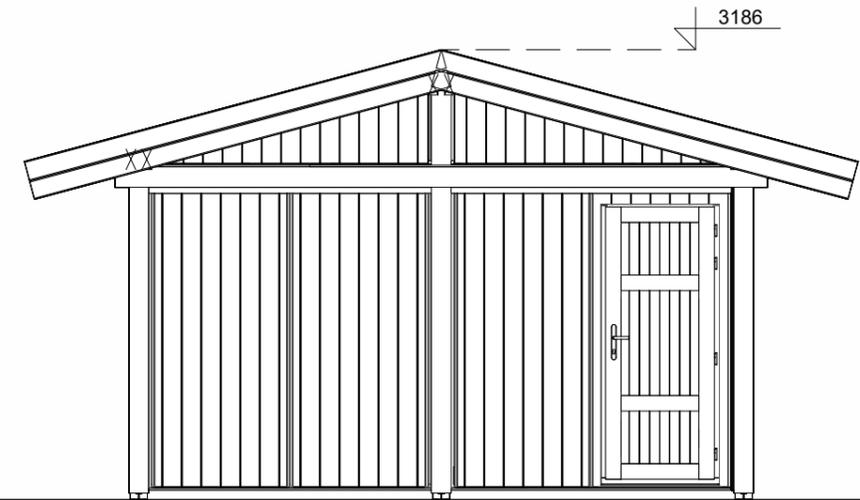


*3D VIEW*

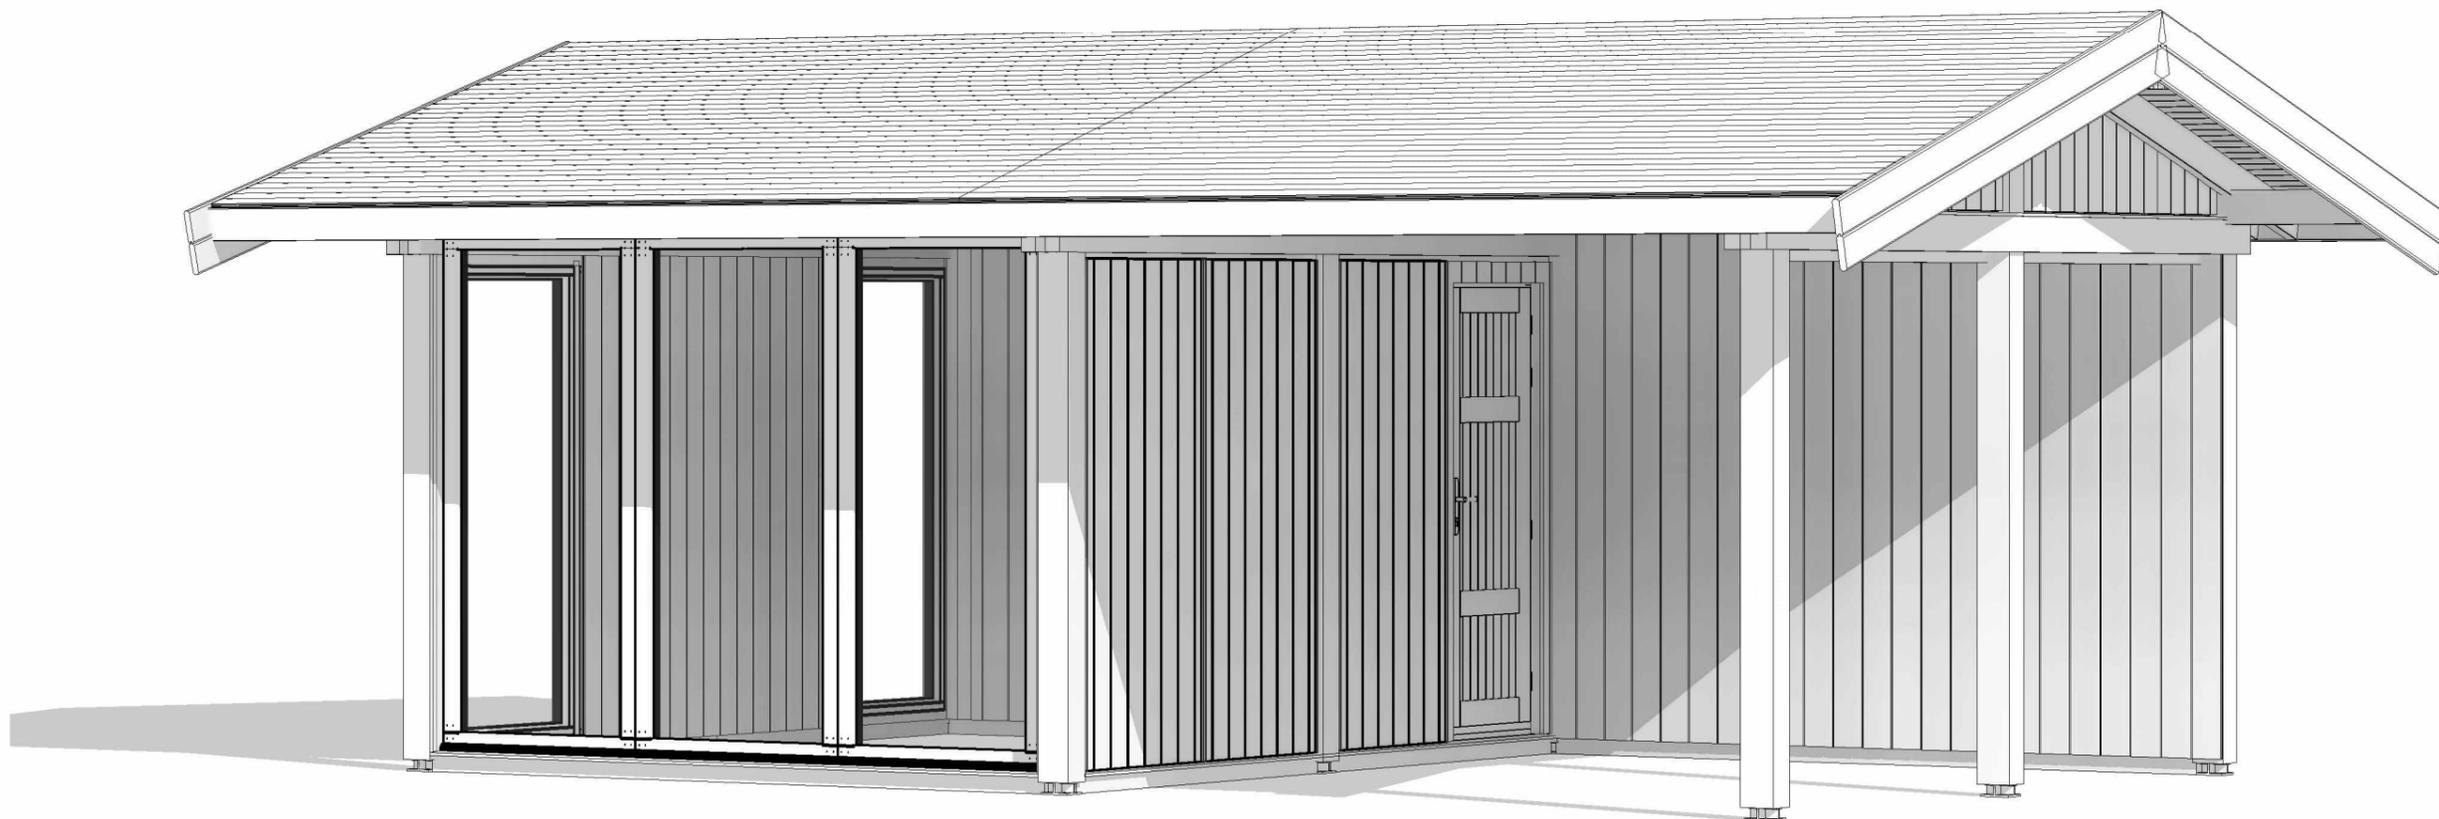

**FLOOR SCHEDULE**

Description	Area

Project Nr.				
<b>FAXWERK STYLE CABIN 442x642cm</b>				
ARCHITECTURE DRAWINGS	Scale	Drawer	Sheet Nr.	Date
	1 : 50	RB	AR - 2	26.03.2025 13:04:51



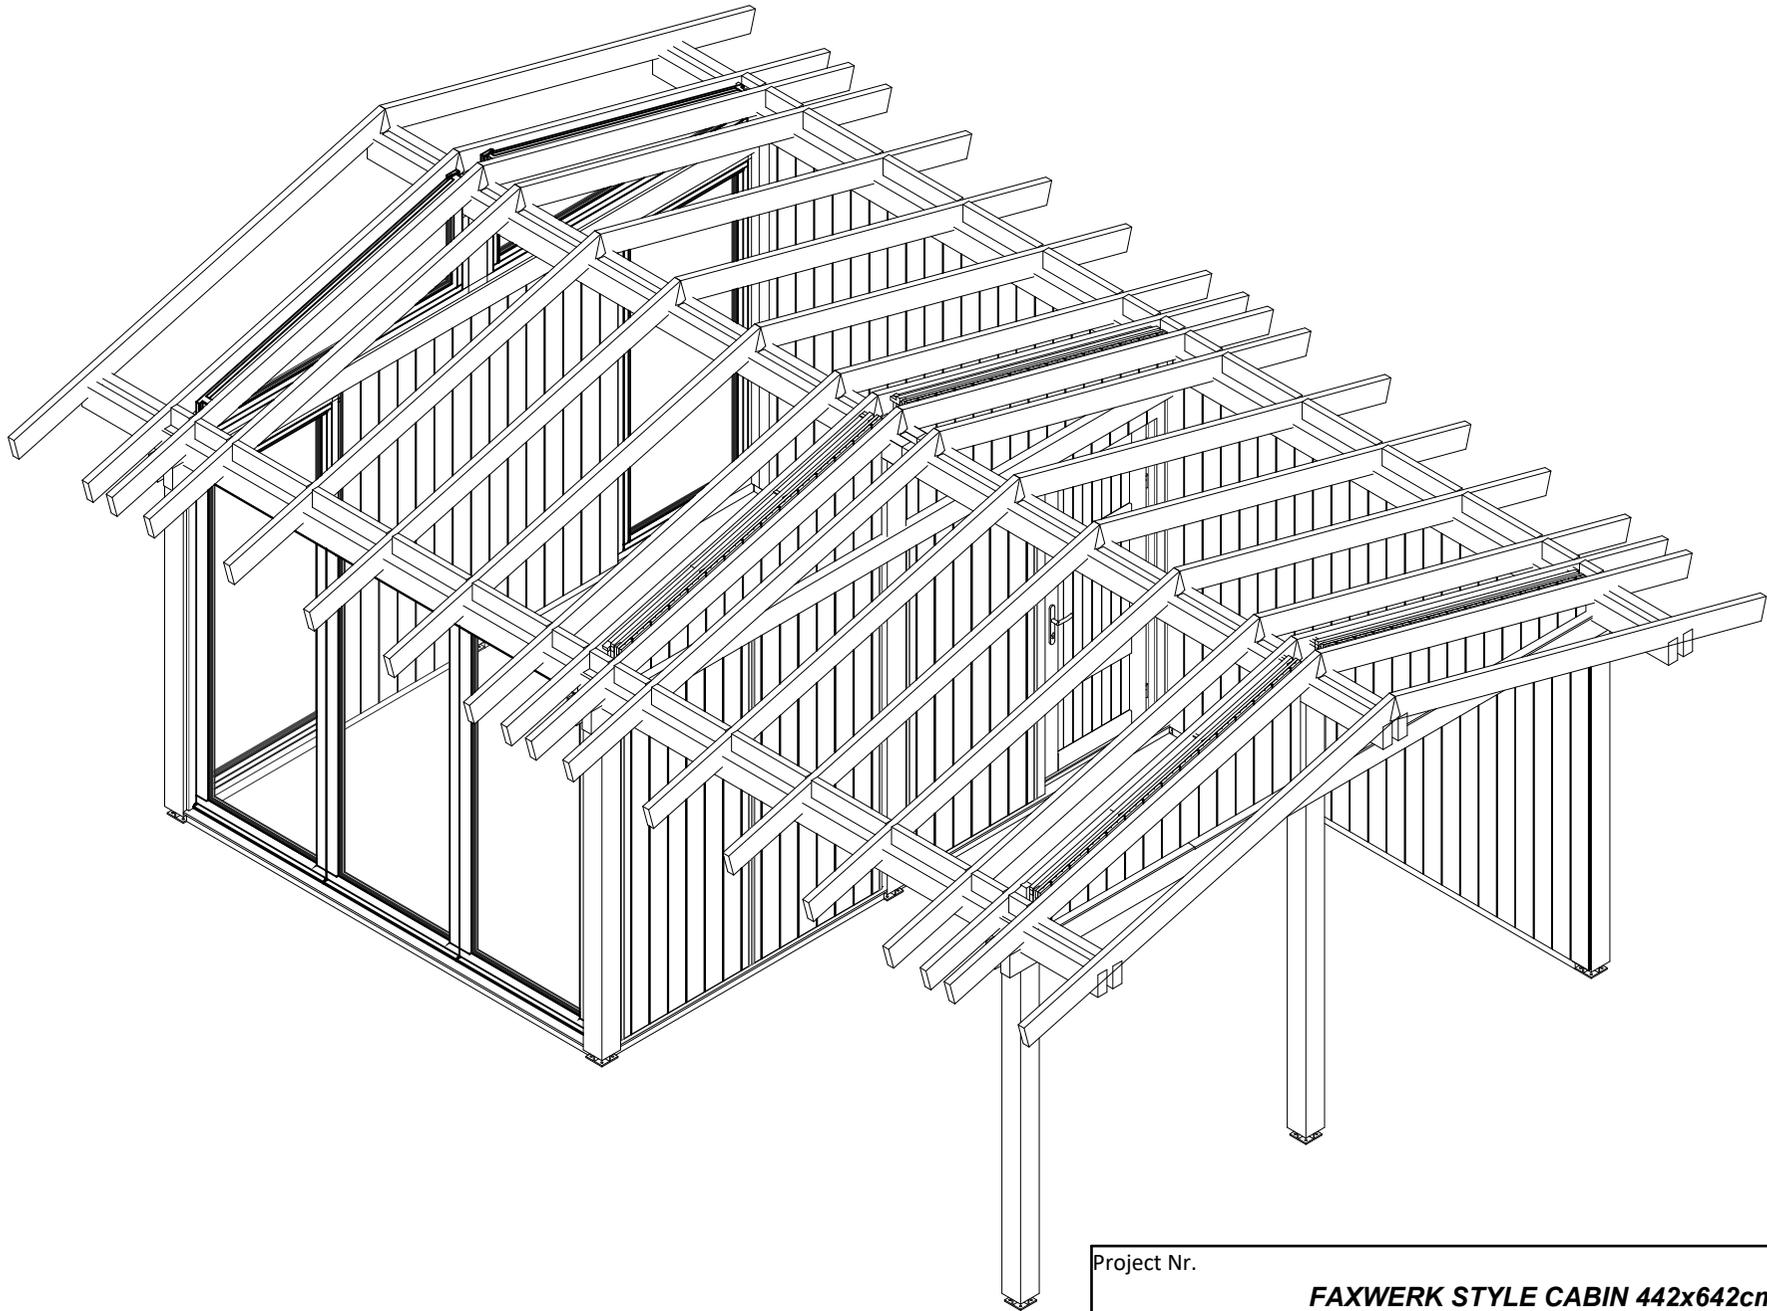


Project Nr.

**FAXWERK STYLE CABIN 442x642cm**

ARCHITECTURE DRAWINGS	Scale	Drawer	Sheet Nr.	Date
			RB	AR - 3

### ROOF PART SPECIFICATION

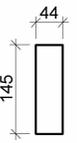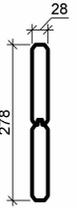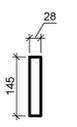Type Image	Keynote	Description
	RB 18x88	Roof board 18mm
	RJ 44x145	Roof joist 44x145
	WB 28	Wind board 28mm
	WB 28x145mm	Wind board 28x145mm

### FLOOR PART SPECIFICATION

Type Image	Keynote	Description
	BB 95x70	Base beam 95x70
	SB	Sill board

### DOOR SCHEDULE

Keynote	Count
SD-2 R	1
	1

### WINDOW SCHEDULE

Keynote	Count
FW-MH	5
FW-SH	2
	7

### ROOF SCHEDULE

Roof type	Area
Roof finish area	44.3 m <sup>2</sup>
	44.3 m <sup>2</sup>

### FLOOR SCHEDULE

Description	Area
-------------	------

Project Nr.

**FAXWERK STYLE CABIN 442x642cm**

ARCHITECTURE  
DRAWINGS

Scale

Drawer

Sheet Nr.

Date

RB

AR - 4

26.03.2025  
13:04:52