





**FRONT VIEW**

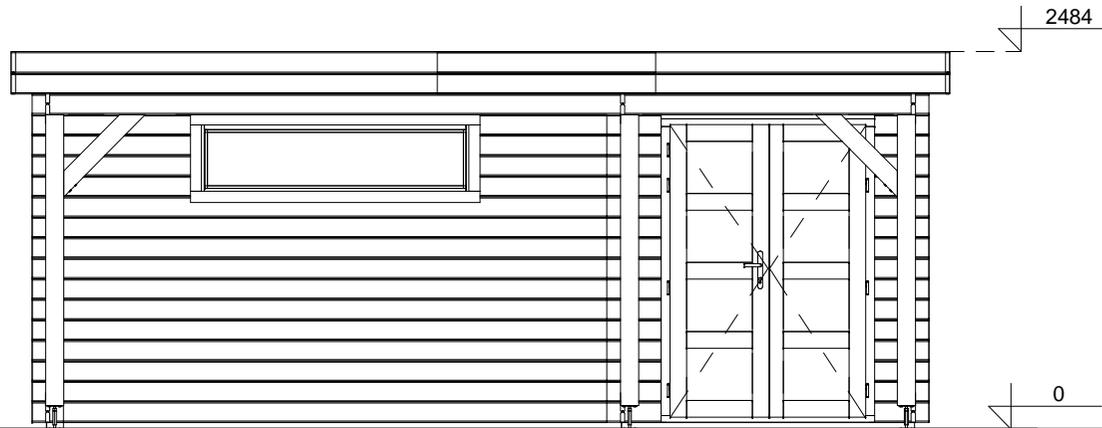

**LEFT SIDE VIEW**

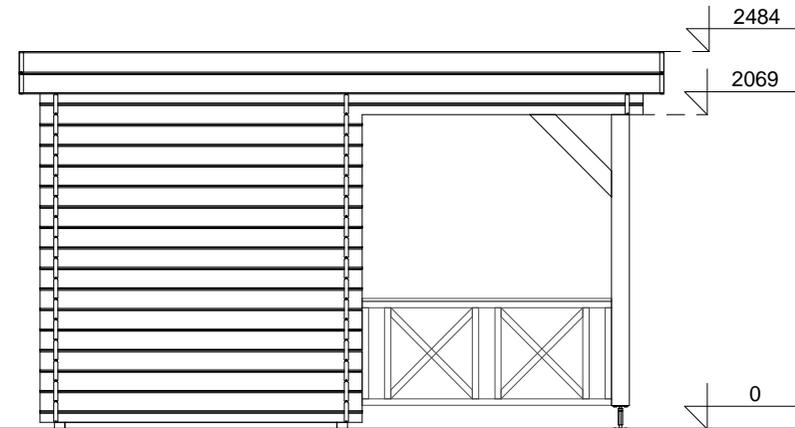

**SECTION 1-1**

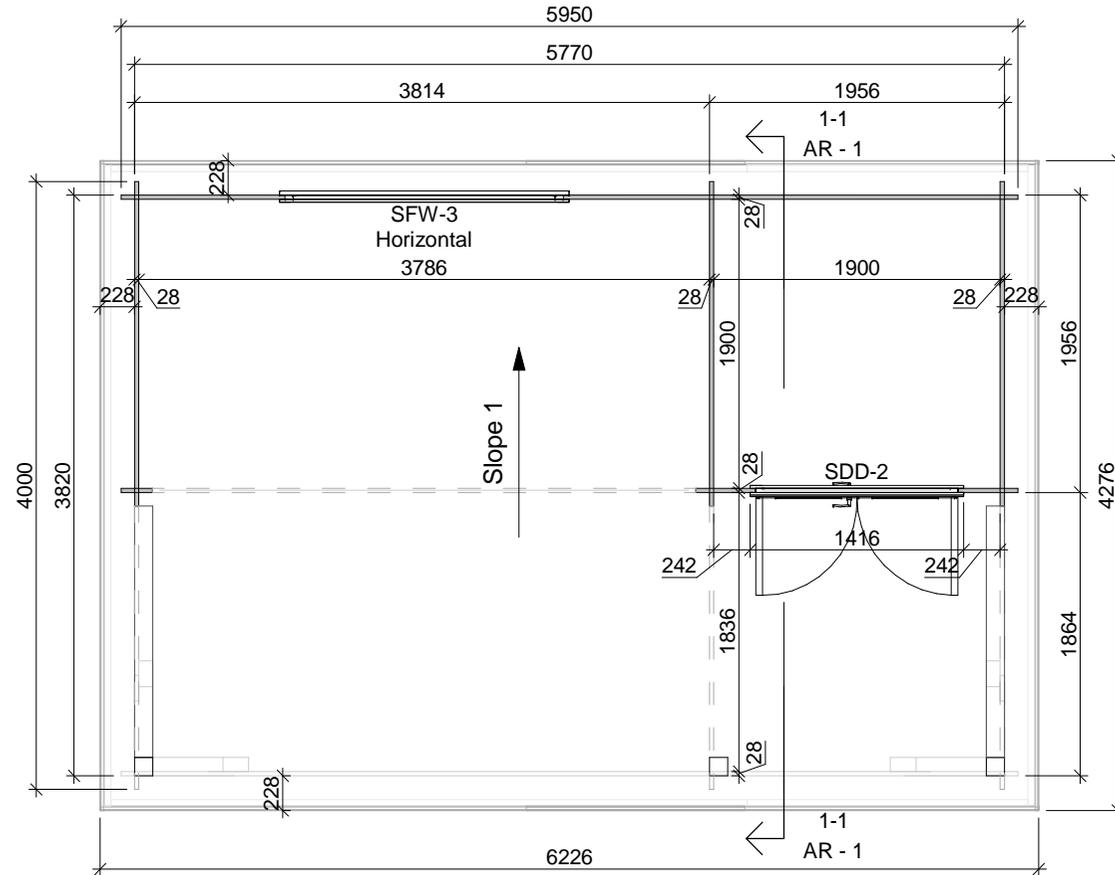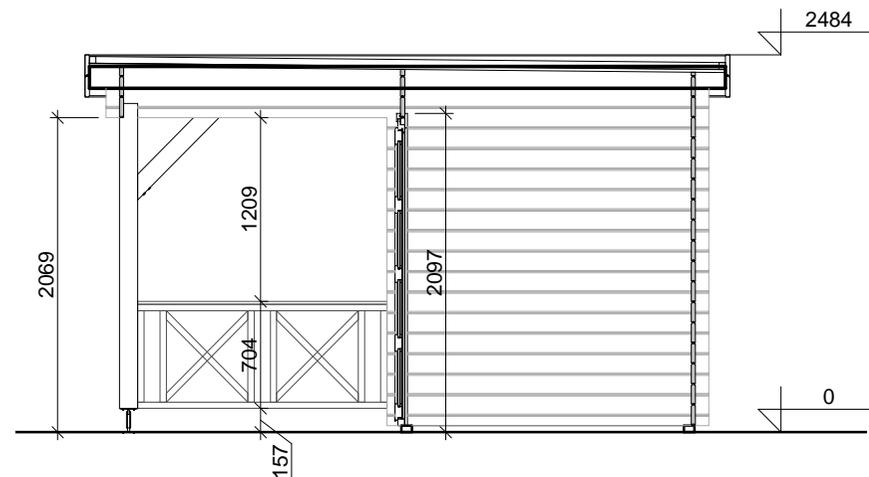


**FLOOR PLAN**

Project Nr.


**Log cabin 400x595cm 28mm**

ARCHITECTURE DRAWINGS	Scale	Drawer	Sheet Nr.	Date
	1 : 50	RB	AR - 1	17.08.2021 15:26:10


*REAR VIEW*

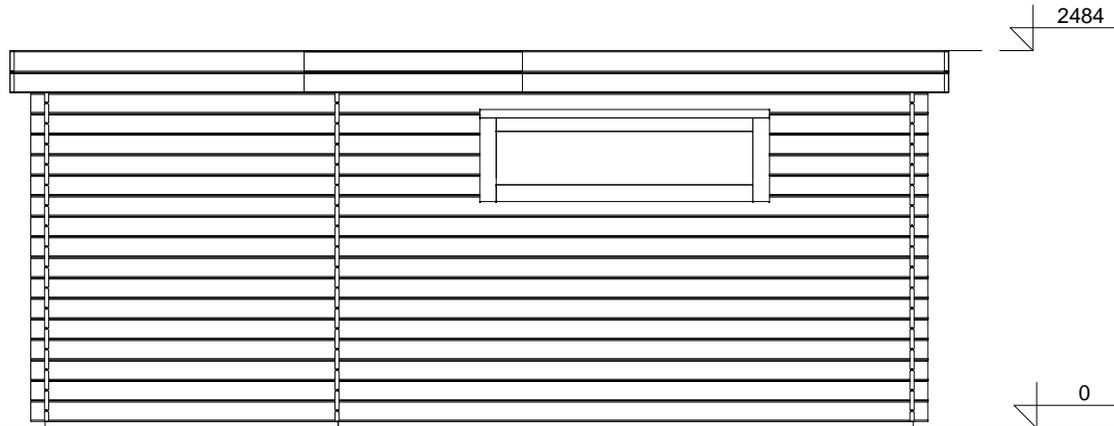

*RIGHT SIDE VIEW*


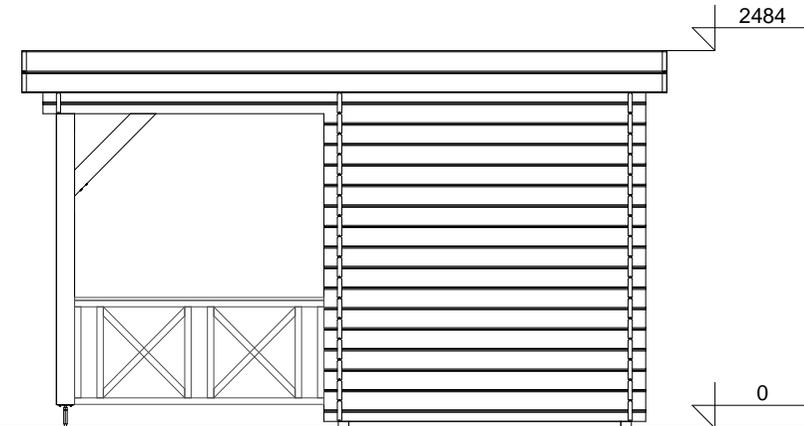


*3D VIEW*

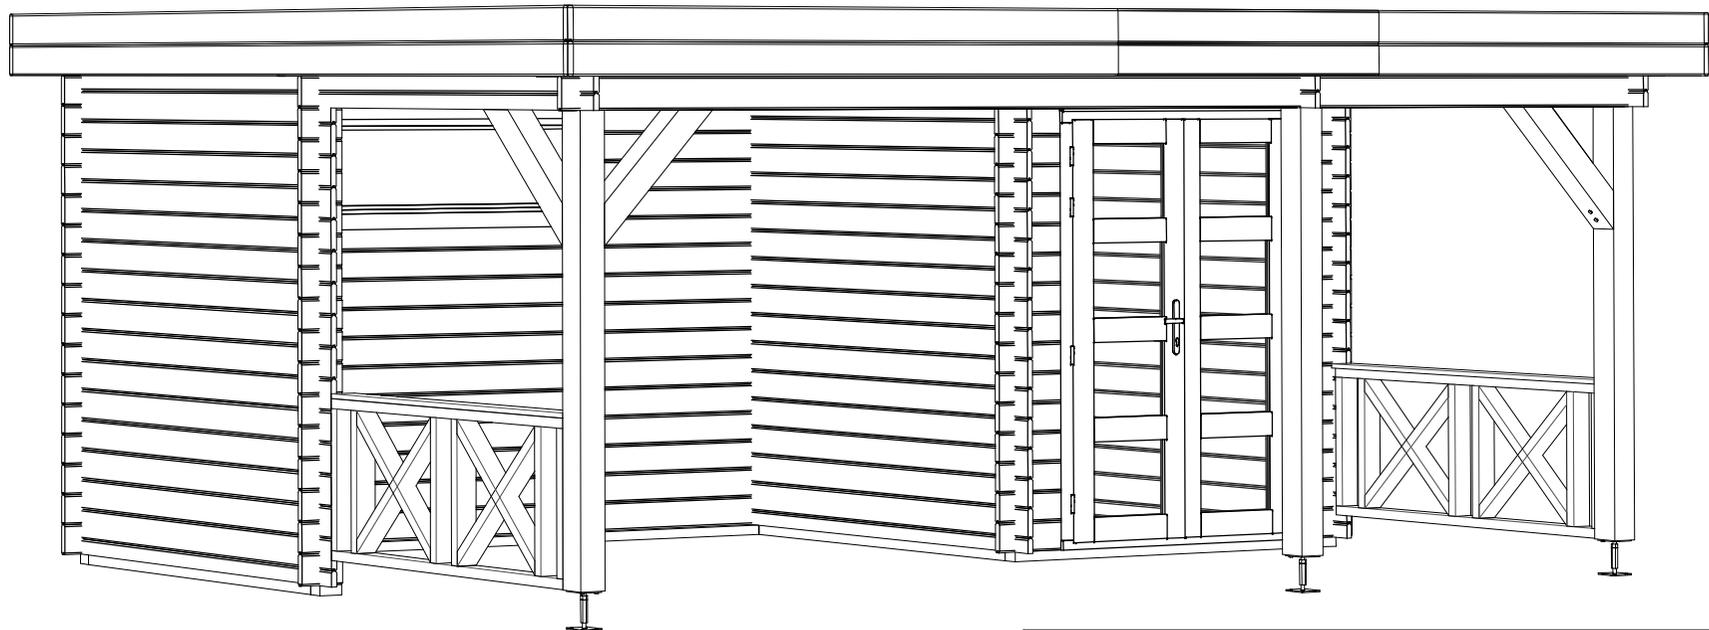

Project Nr.				
<b>Log cabin 400x595cm 28mm</b>				
ARCHITECTURE DRAWINGS	Scale	Drawer	Sheet Nr.	Date
	1 : 50	RB	AR - 2	17.08.2021 15:26:11

### ROOF PART SPECIFICATION

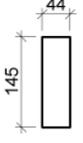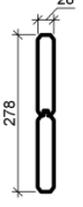Type Image	Keynote	Description
	RB 18x88	Roof board 18mm
	RJ 44x145	Roof joist 44x145
	RS 44x44	Roof side board 44x44
	WB 28	Wind board 28mm

### FLOOR PART SPECIFICATION

Type Image	Keynote	Description
	BB 44x70	Base beam 44x70

### DOOR SCHEDULE

Keynote	Count
SDD-2	1
	1

### WINDOW SCHEDULE

Keynote	Count
SFW-3 Horizontal	1
	1

### ROOF SCHEDULE

Roof cover	Area
EPDM	26 m <sup>2</sup>

### FLOOR SCHEDULE

Description	Area
-------------	------

Project Nr.

**Log cabin 400x595cm 28mm**

ARCHITECTURE  
DRAWINGS

Scale

Drawer

Sheet Nr.

Date

RB

AR - 3

17.08.2021  
15:26:11