





FRONT VIEW

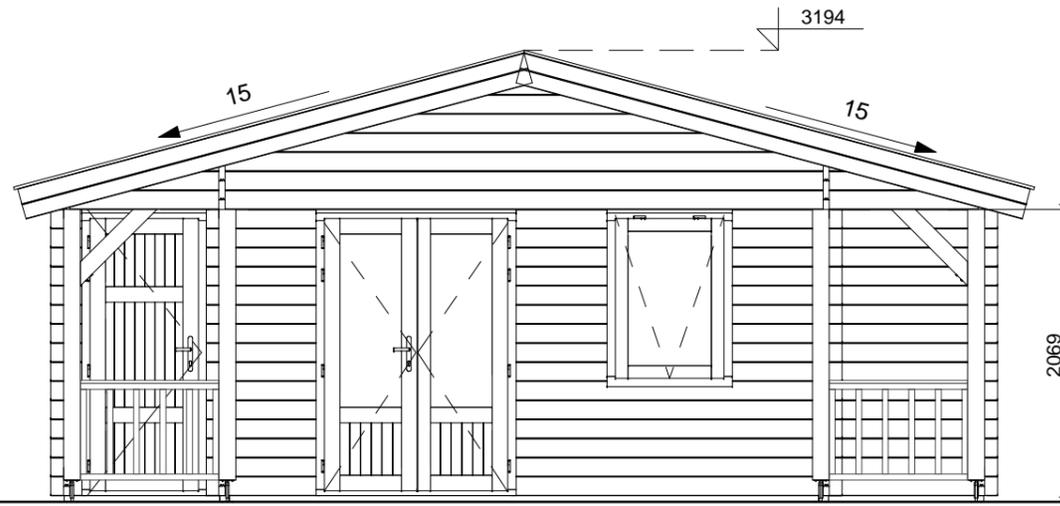

LEFT SIDE VIEW

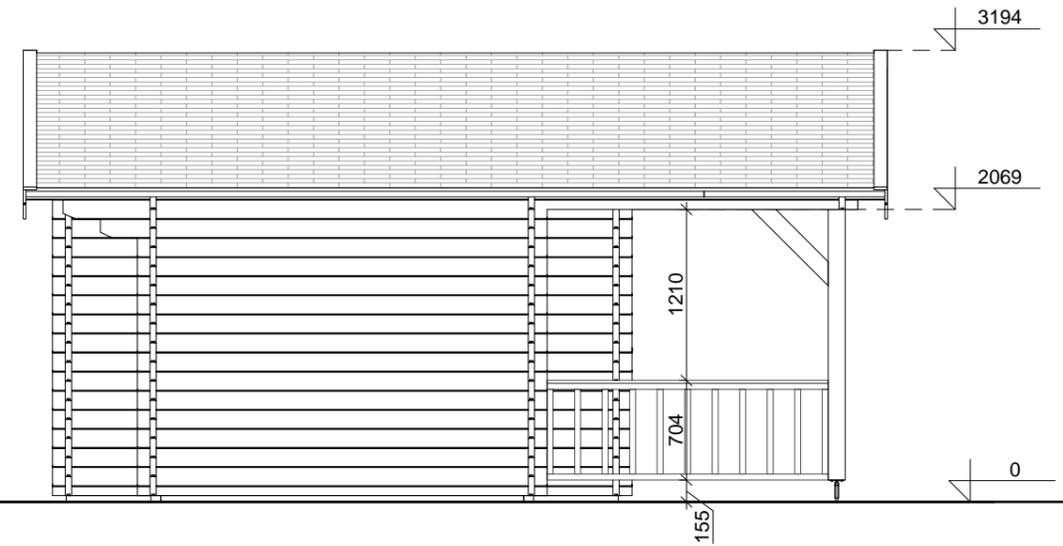


SECTION 1-1

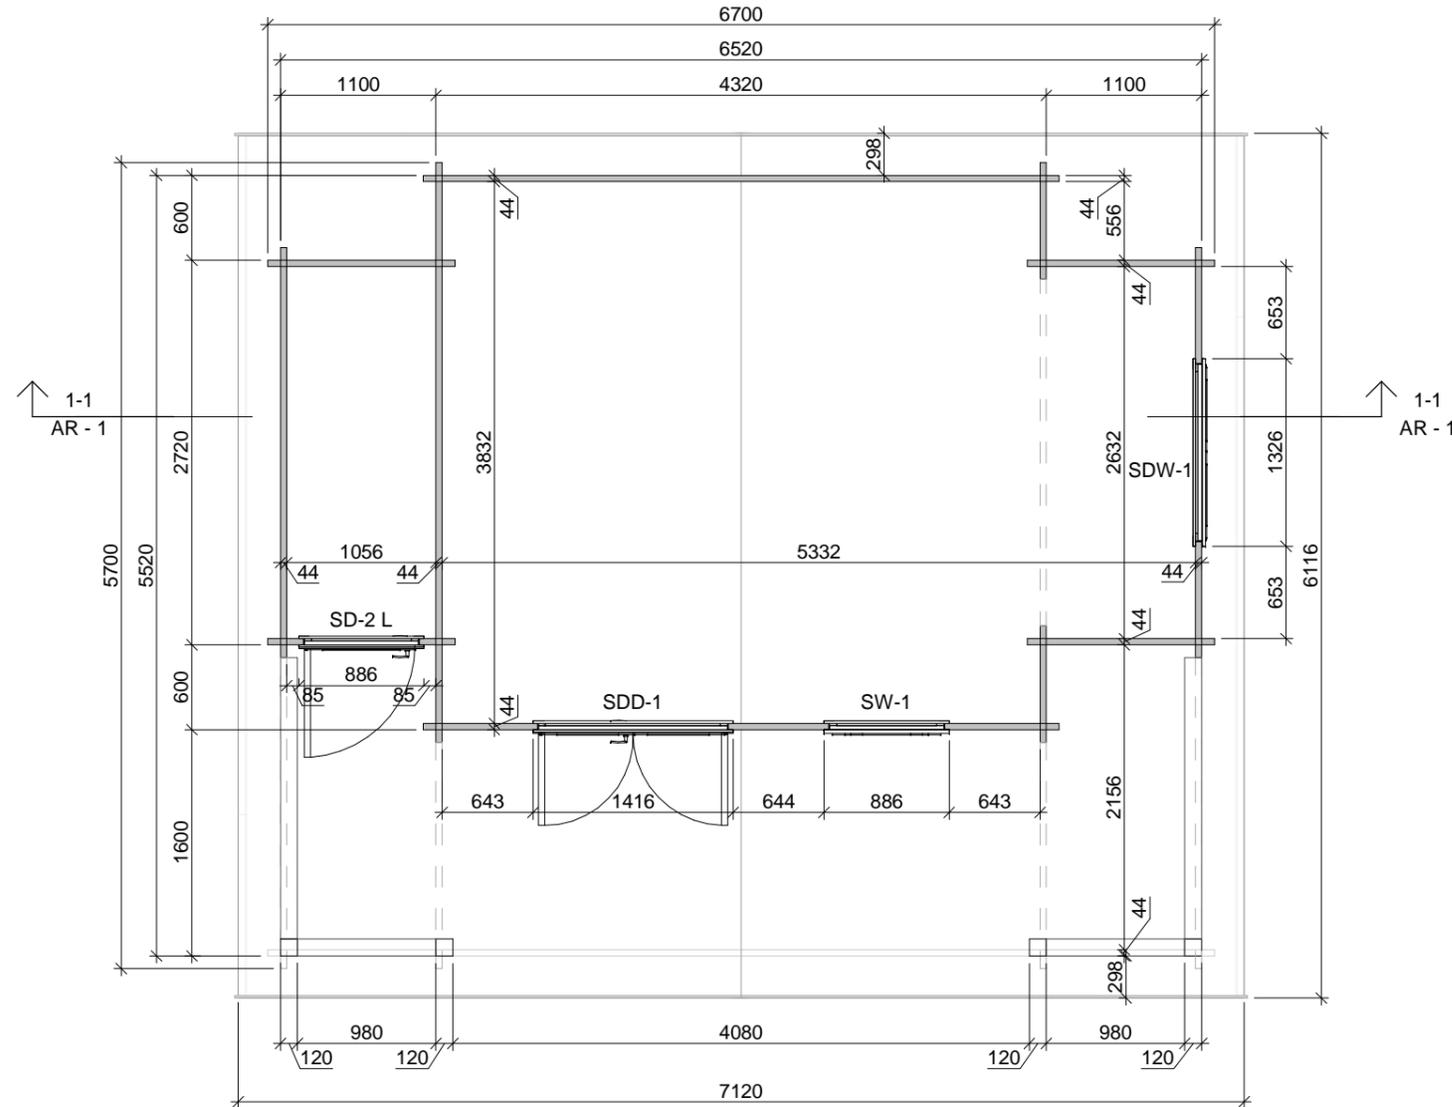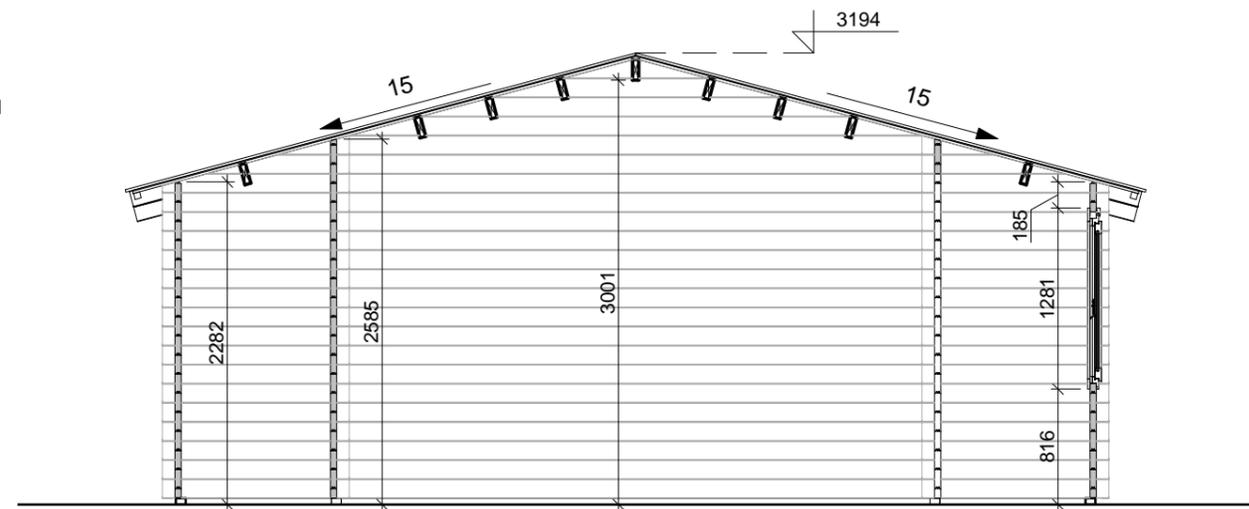


FLOOR PLAN

Project Nr.		Log cabin 670x570cm 44mm		
ARCHITECTURE DRAWINGS	Scale	Drawer	Sheet Nr.	Date
	1 : 50	RB	AR - 1	17.08.2021 17:20:47



REAR VIEW

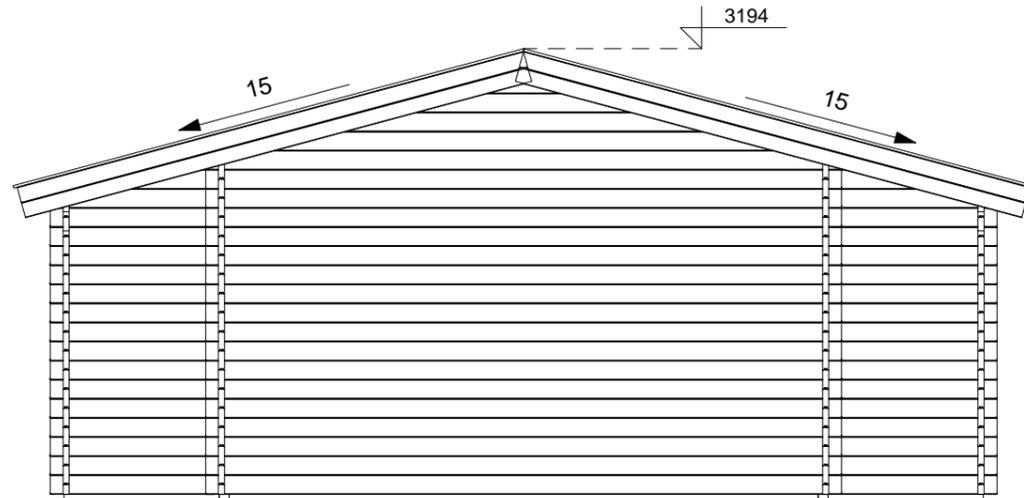

RIGHT SIDE VIEW

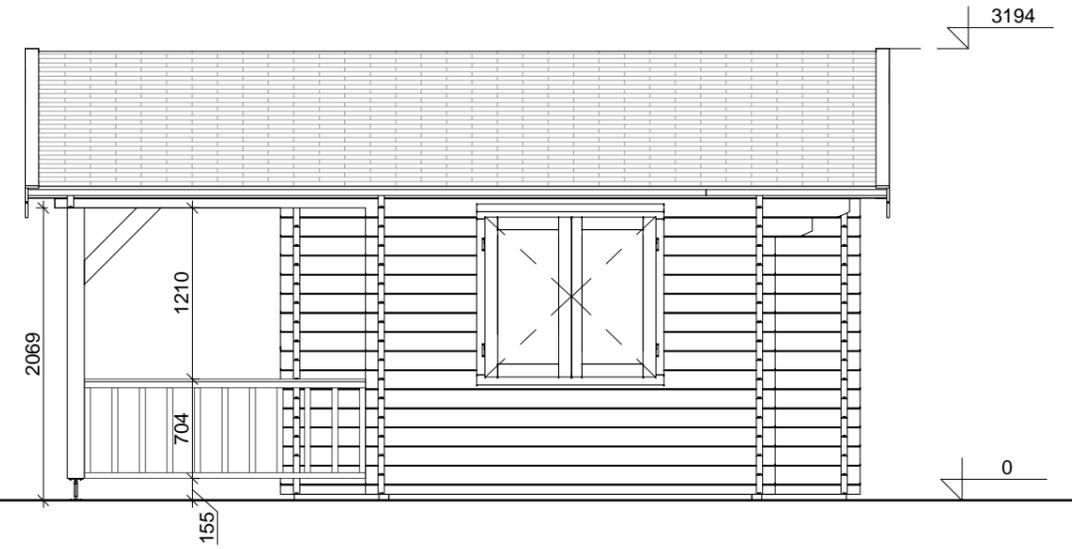

3D VIEW

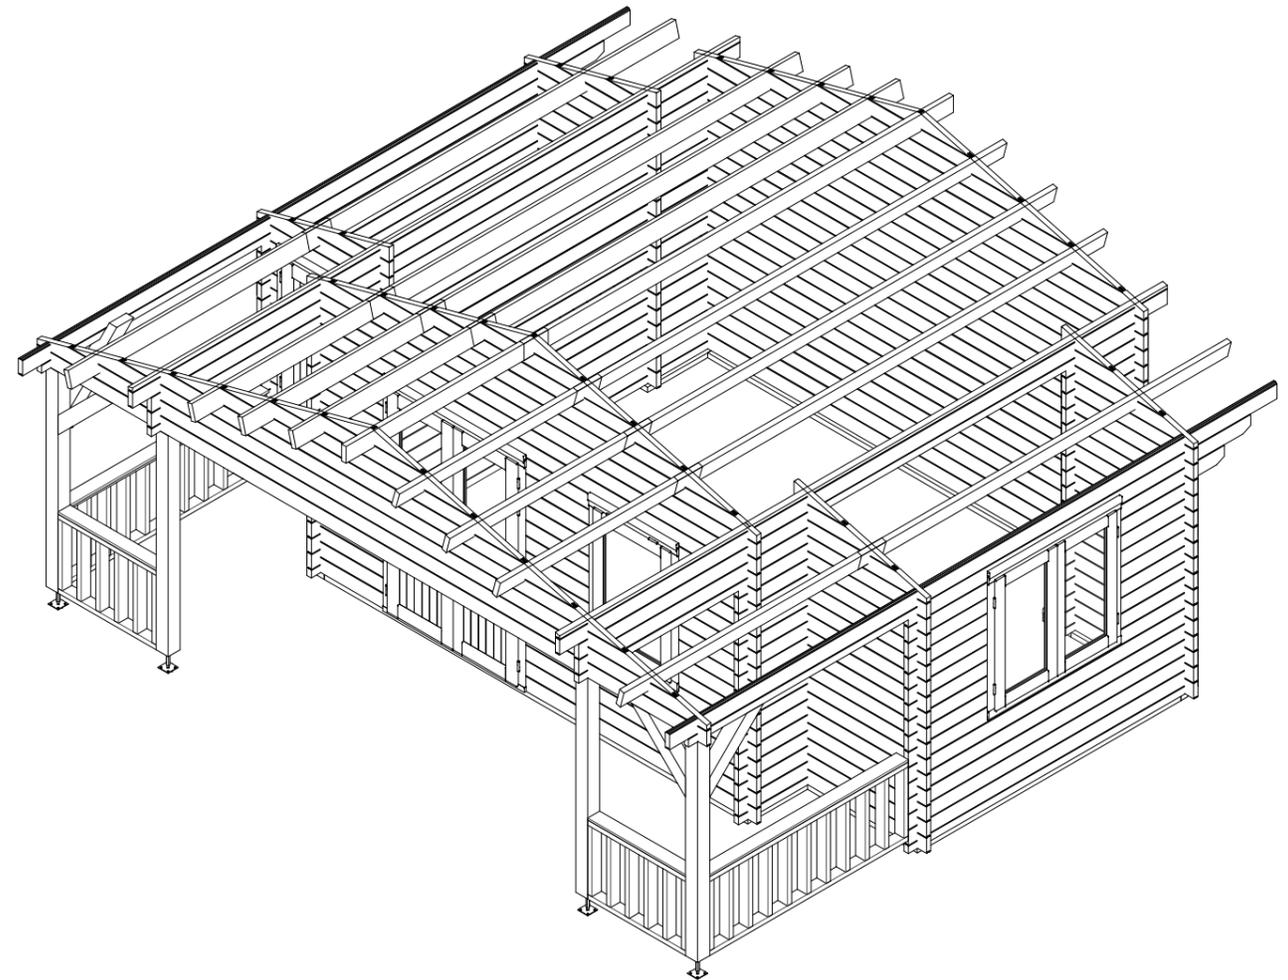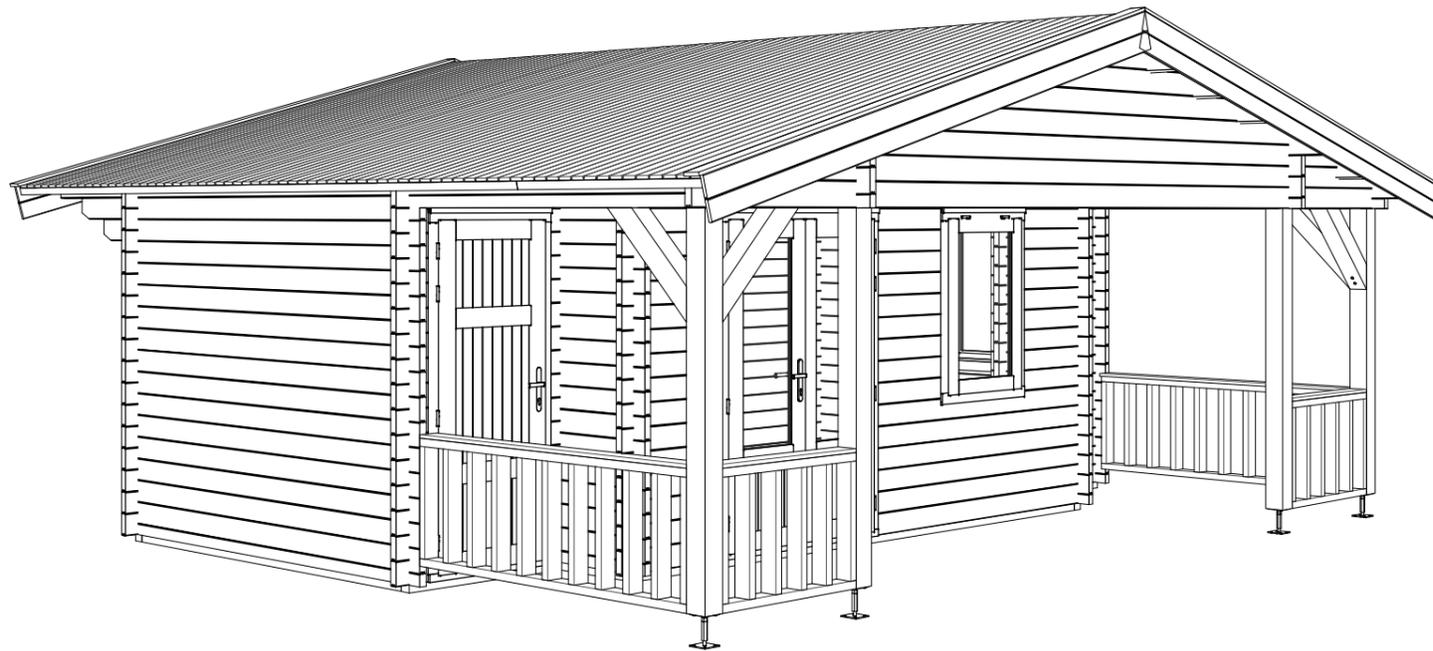

FLOOR SCHEDULE

Description	Area
-------------	------

Project Nr.

Log cabin 670x570cm 44mm

ARCHITECTURE
DRAWINGS




Scale
1 : 50

Drawer
RB

Sheet Nr.
AR - 2

Date
17.08.2021
17:20:49

ROOF PART SPECIFICATION

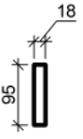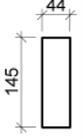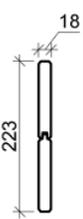Type Image	Keynote	Description
	CB 18x95	Cover board
	RB 18x88	Roof board 18mm
	RJ 44x145	Roof joist 44x145
	RS 44x44	Roof side board 44x44
	WB 18mm	Wind board 18mm

FLOOR PART SPECIFICATION

Type Image	Keynote	Description
	BB 44x70	Base beam 44x70

DOOR SCHEDULE

Keynote	Count
SD-2 L	1
SDD-1	1
	2

WINDOW SCHEDULE

Keynote	Count
SDW-1	1
SW-1	1
	2

ROOF SCHEDULE

Roof cover	Area
Apex	45 m ²

FLOOR SCHEDULE

Description	Area
-------------	------

Project Nr.

Log cabin 670x570cm 44mm

ARCHITECTURE
DRAWINGS

Scale

Drawer

Sheet Nr.

Date

RB

AR - 3

17.08.2021
17:20:58