



**FRONT VIEW**

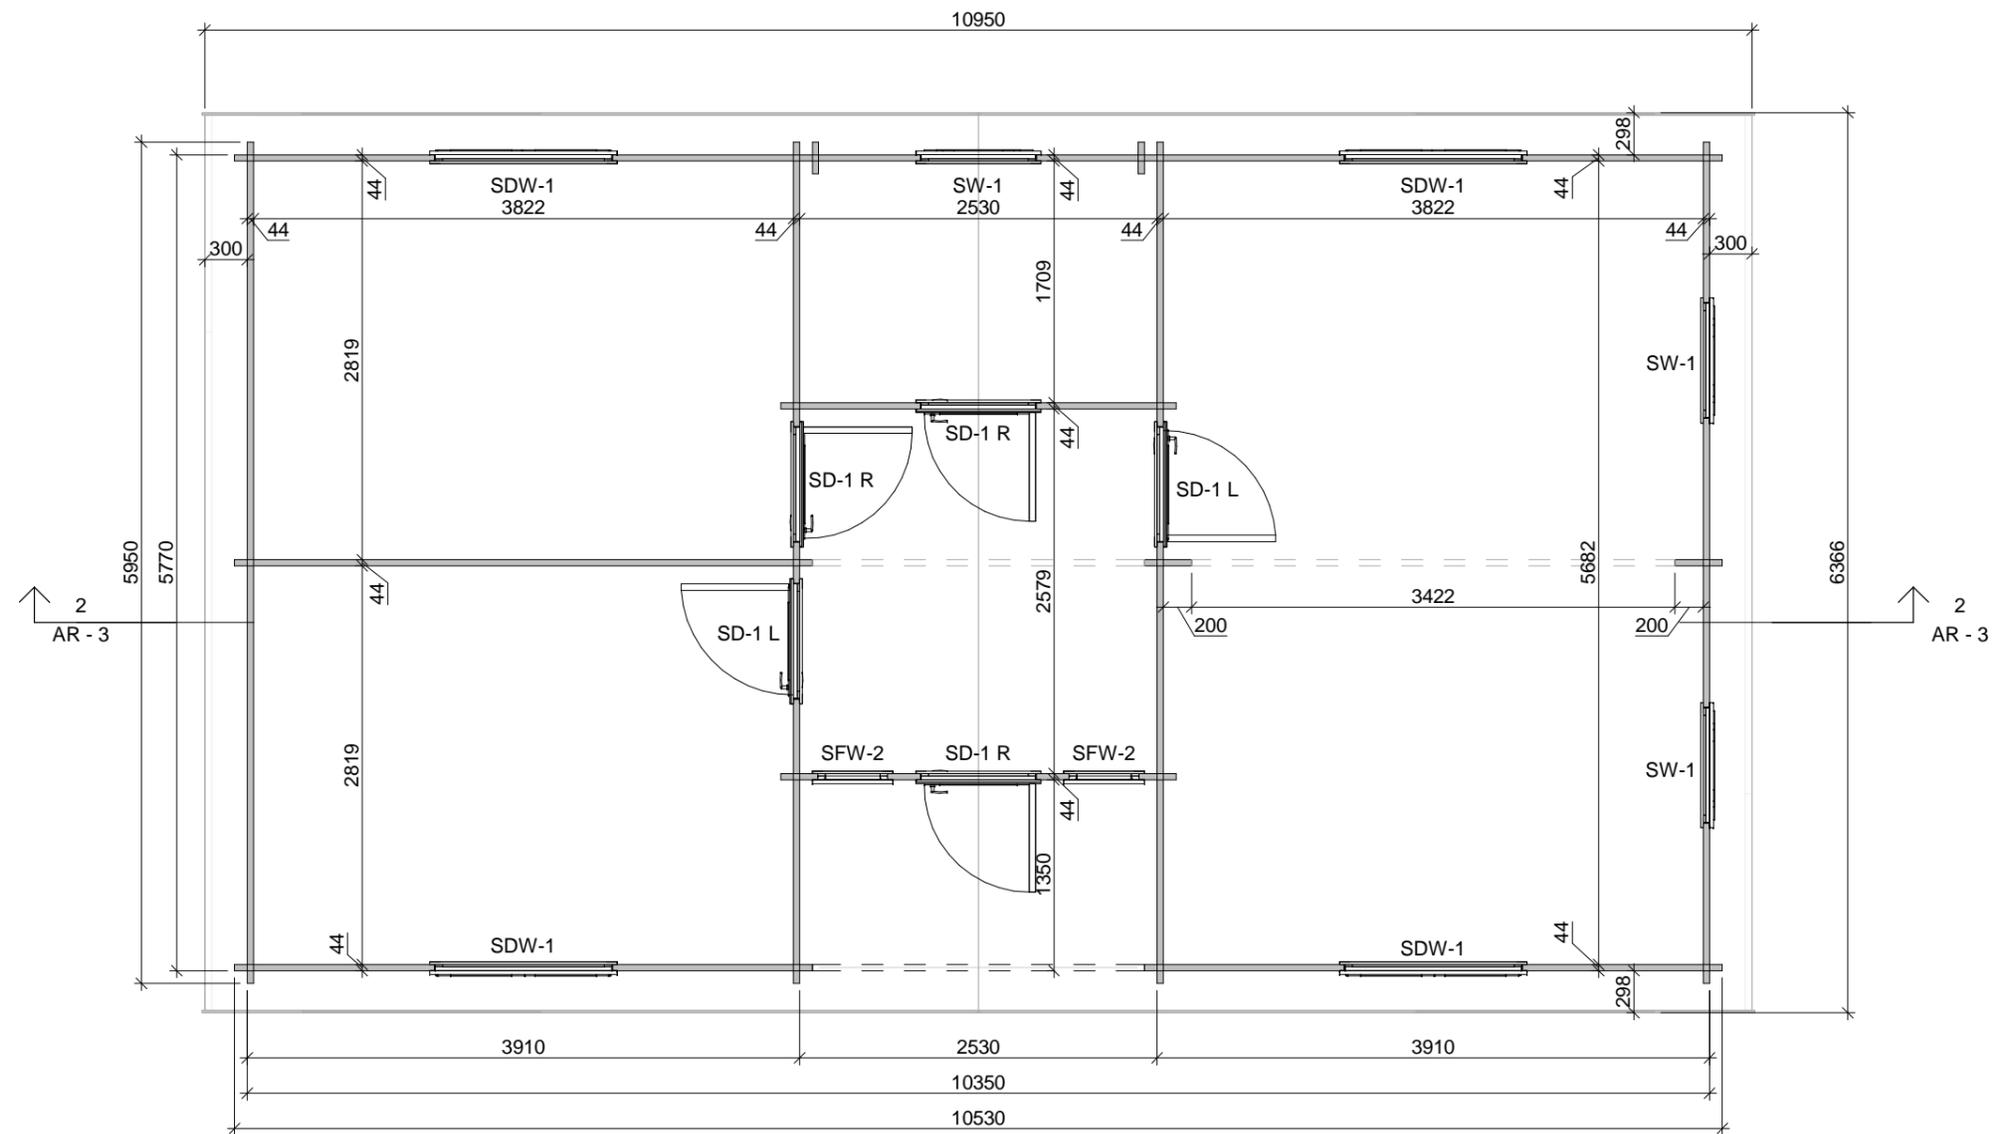


**LEFT SIDE VIEW**

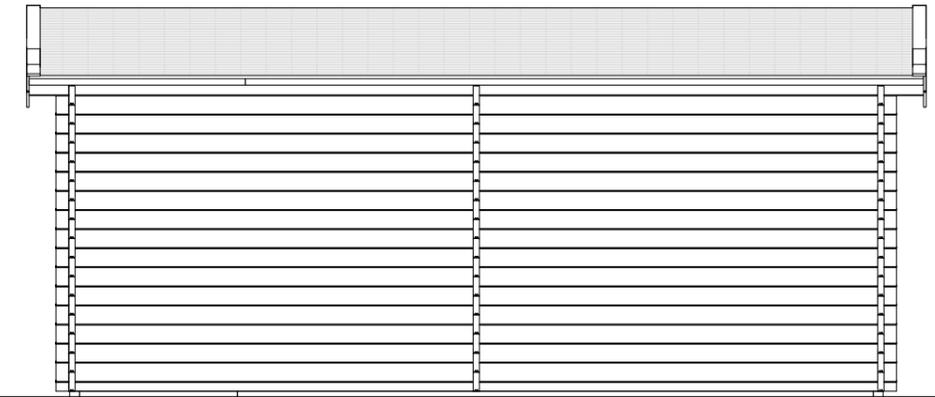


**FLOOR PLAN**

Project Nr.		<b>Log cabin 577x1035cm 44mm</b>		
ARCHITECTURE DRAWINGS	Scale	Drawer	Sheet Nr.	Date
	1 : 50	RB	AR - 1	17.06.2021 11:28:21


**REAR VIEW**

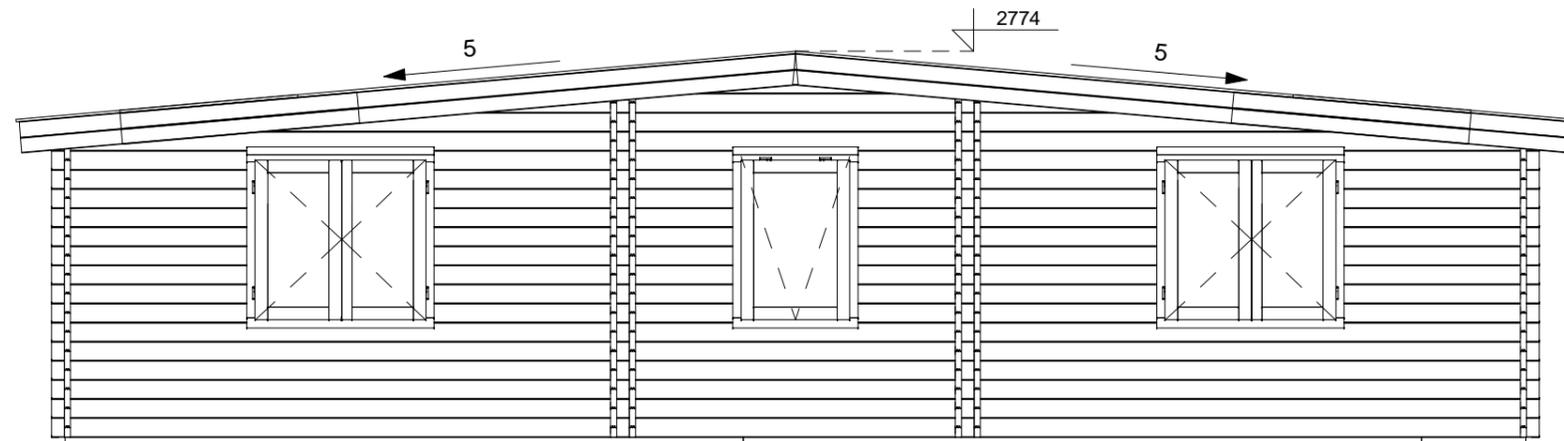


**RIGHT SIDE VIEW**

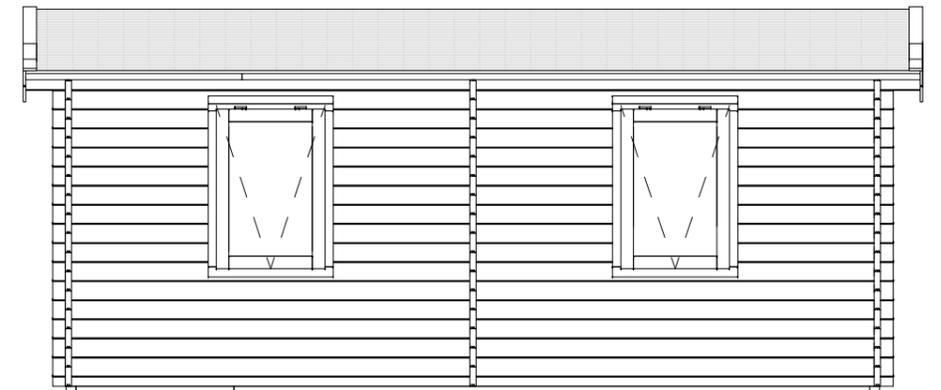


**3D VIEW**

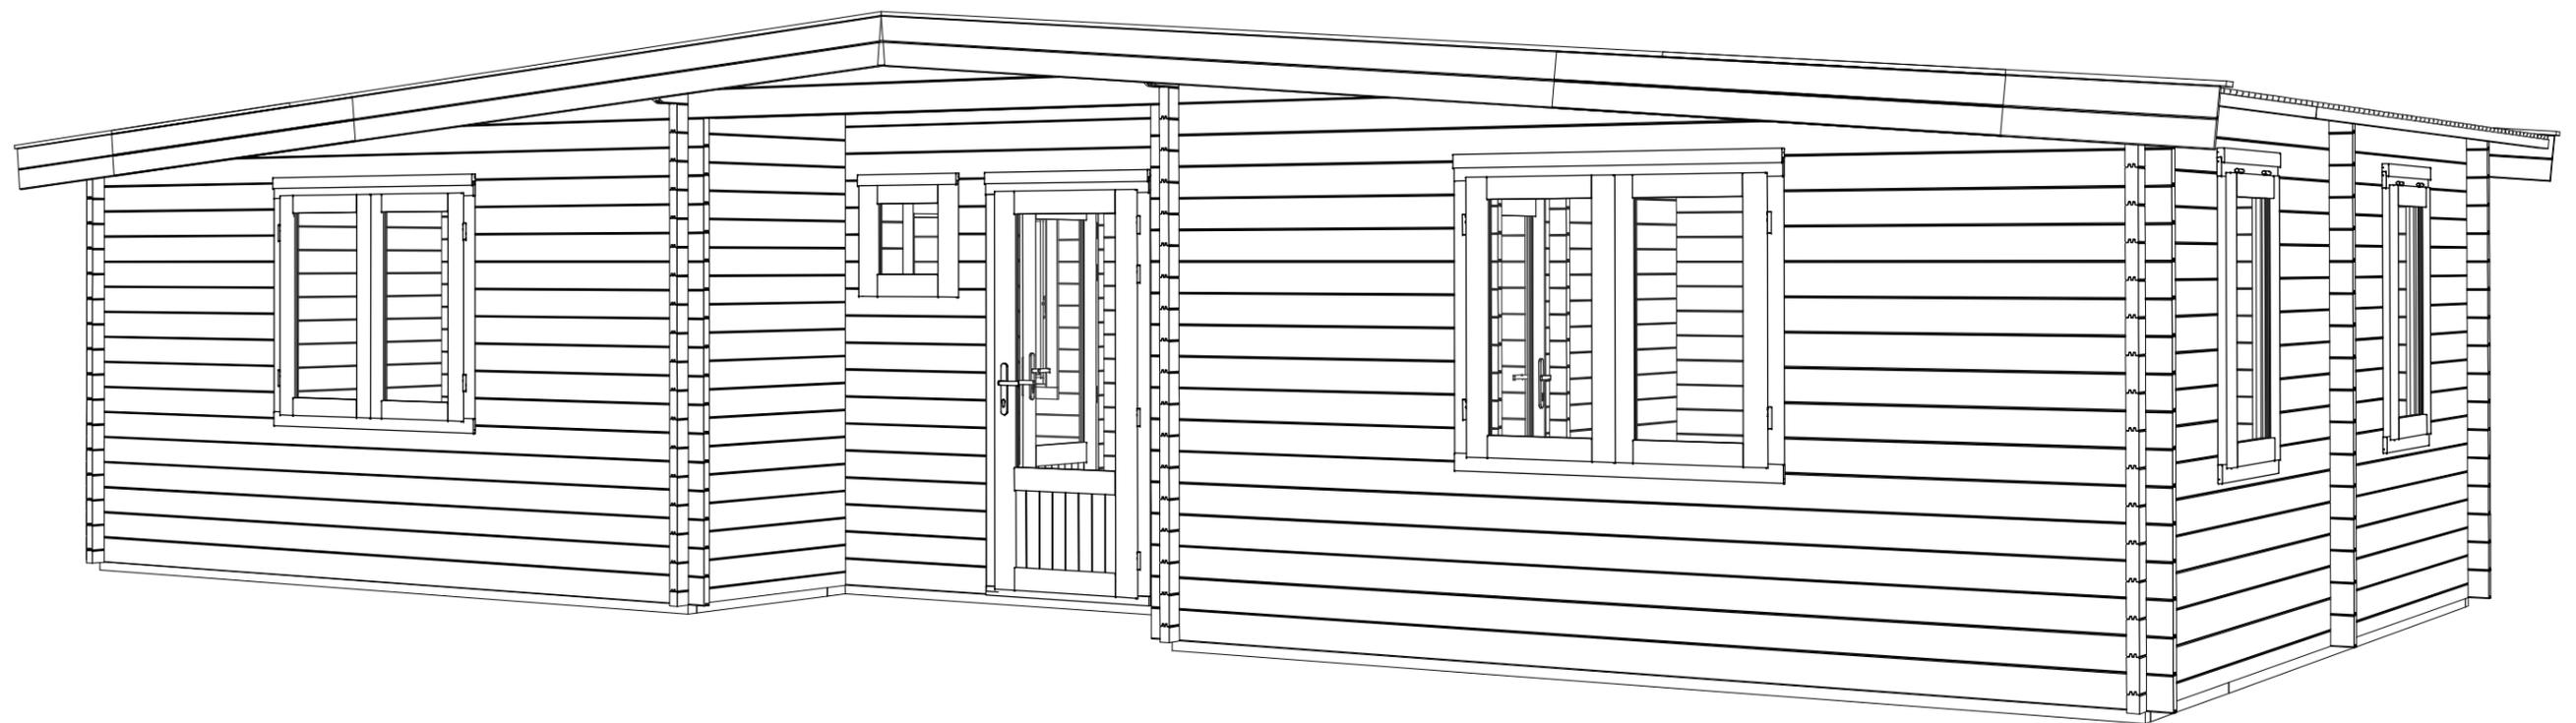

Project Nr.		<b>Log cabin 577x1035cm 44mm</b>		
ARCHITECTURE DRAWINGS	Scale	Drawer	Sheet Nr.	Date
	1 : 50	RB	AR - 2	17.06.2021 11:28:24






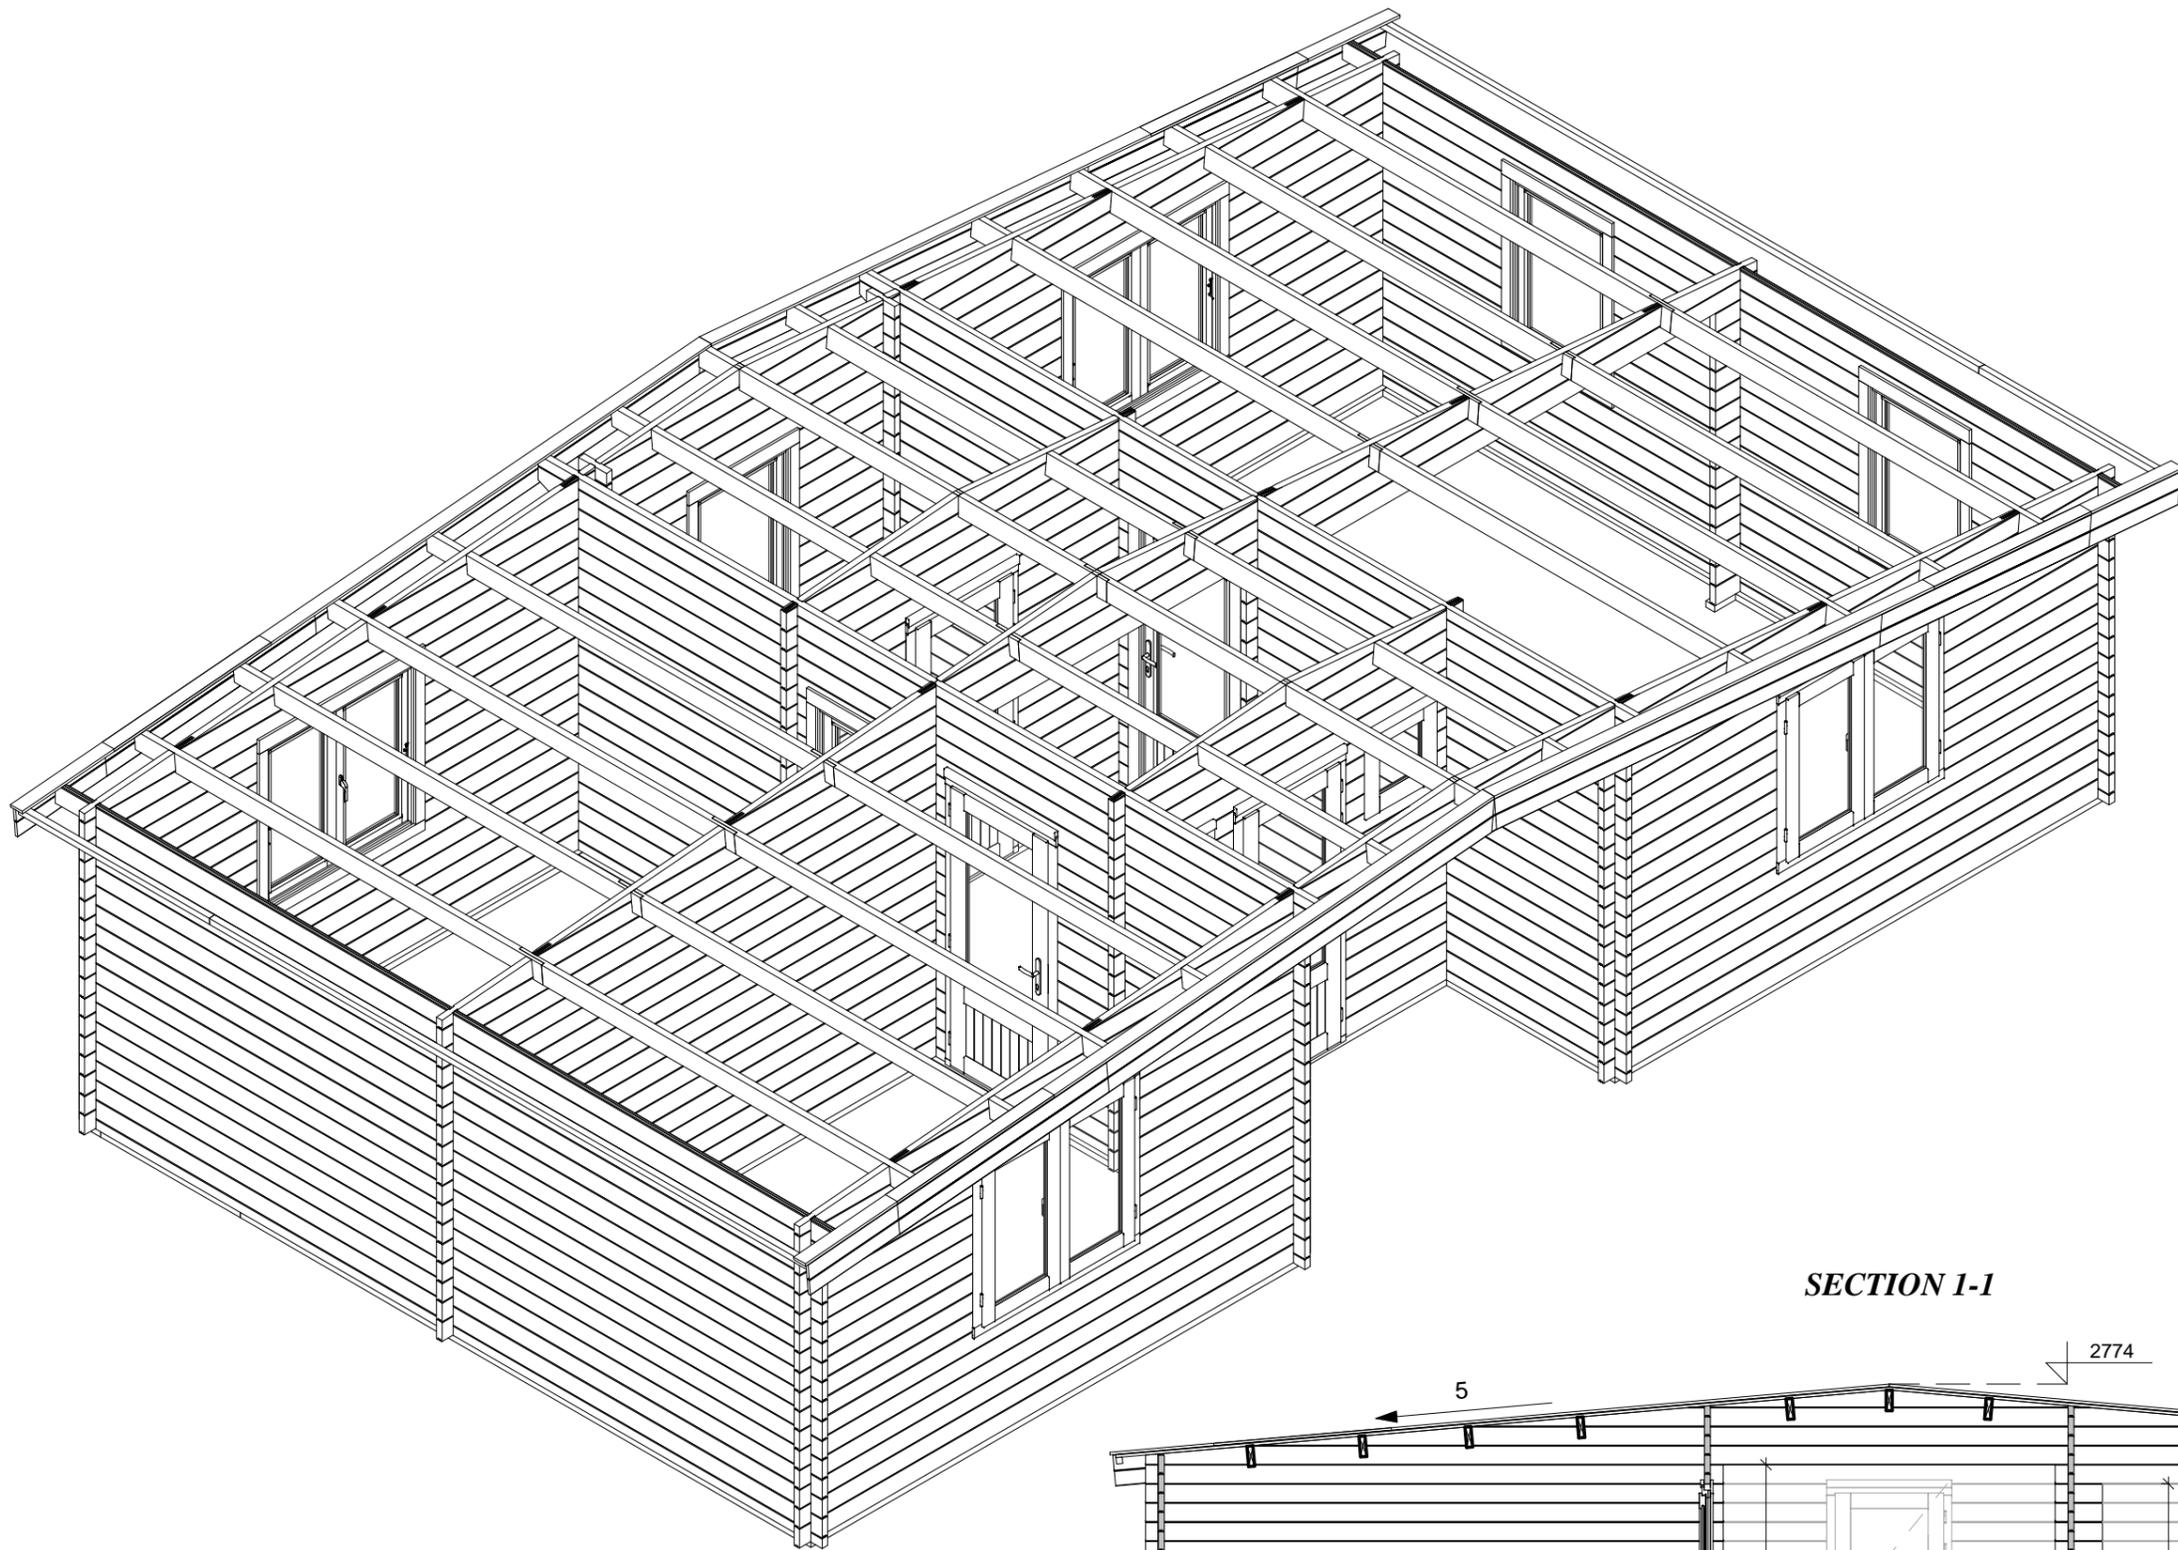


**SECTION 1-1**

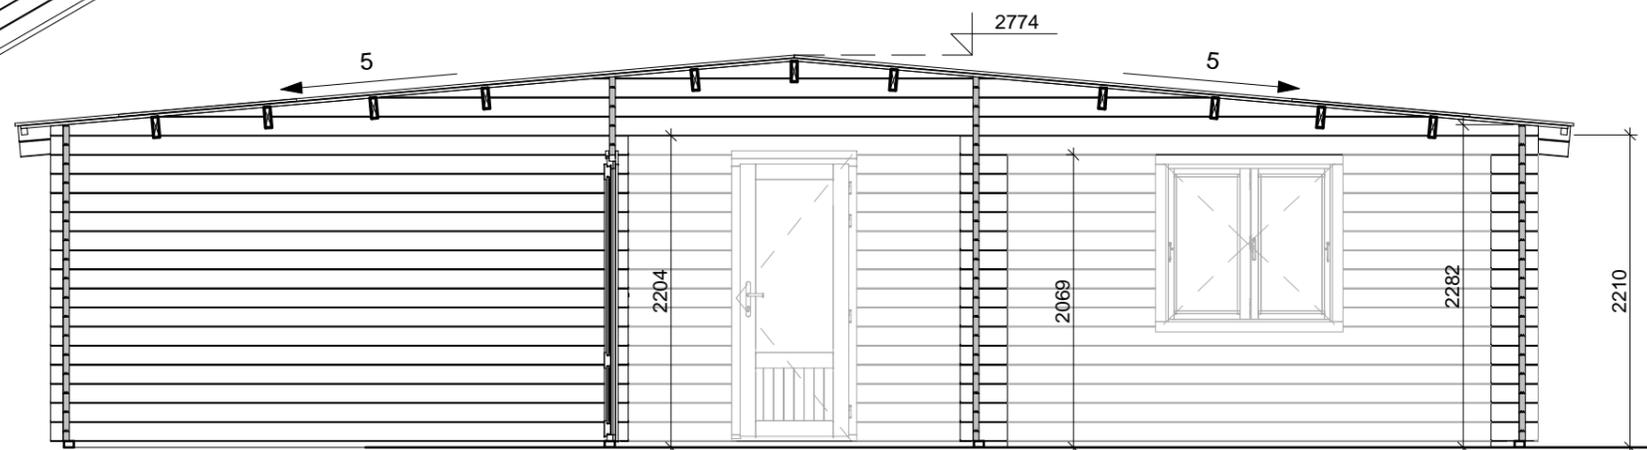

Project Nr.		<b>Log cabin 577x1035cm 44mm</b>		
ARCHITECTURE DRAWINGS	Scale	Drawer	Sheet Nr.	Date
	1 : 50	RB	AR - 3	17.06.2021 11:28:26

### ROOF PART SPECIFICATION

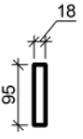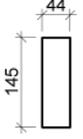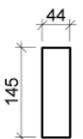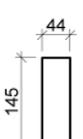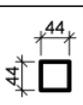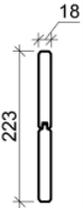Type Image	Keynote	Description
	CB 18x95	Cover board
	RB 18x88	Roof board 18mm
	RJ 44x145 - 1	Roof joist 44x145
	RJ 44x145 - 2	Roof joist 44x145
	RJ 44x145 - 3	Roof joist 44x145
	RS 44x44	Roof side board 44x44
	WB 18mm	Wind board 18mm

### FLOOR PART SPECIFICATION

Type Image	Keynote	Description
	BB 44x70	Base beam 44x70

### DOOR SCHEDULE

Keynote	Count
SD-1 L	2
SD-1 R	3
	5

### WINDOW SCHEDULE

Keynote	Count
SDW-1	4
SFW-2	2
SW-1	3
	9

### ROOF SCHEDULE

Roof cover	Area
Apex	70 m <sup>2</sup>

### FLOOR SCHEDULE

Description	Area
-------------	------

Project Nr.

**Log cabin 577x1035cm 44mm**

ARCHITECTURE  
DRAWINGS

Scale

Drawer

Sheet Nr.

Date

RB

AR - 4

17.06.2021  
11:28:37