



FLOOR PLAN

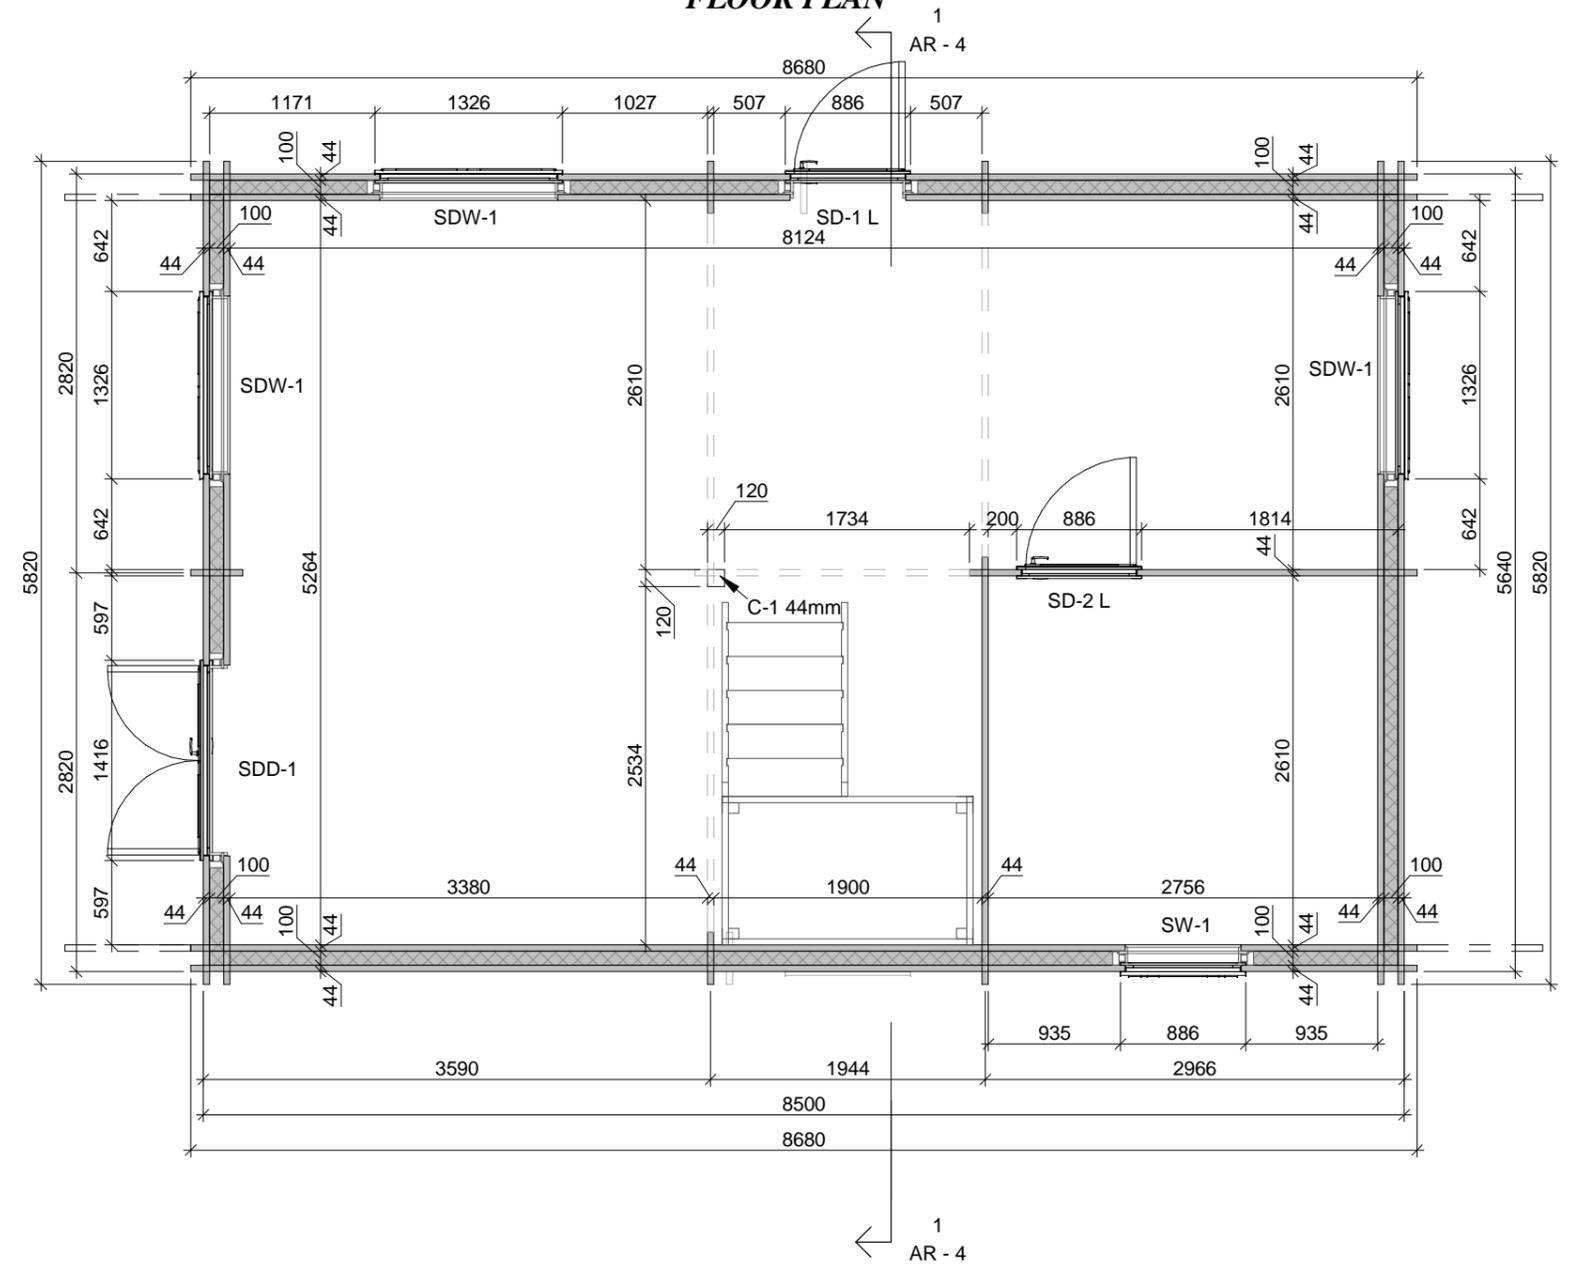


3D SECTION

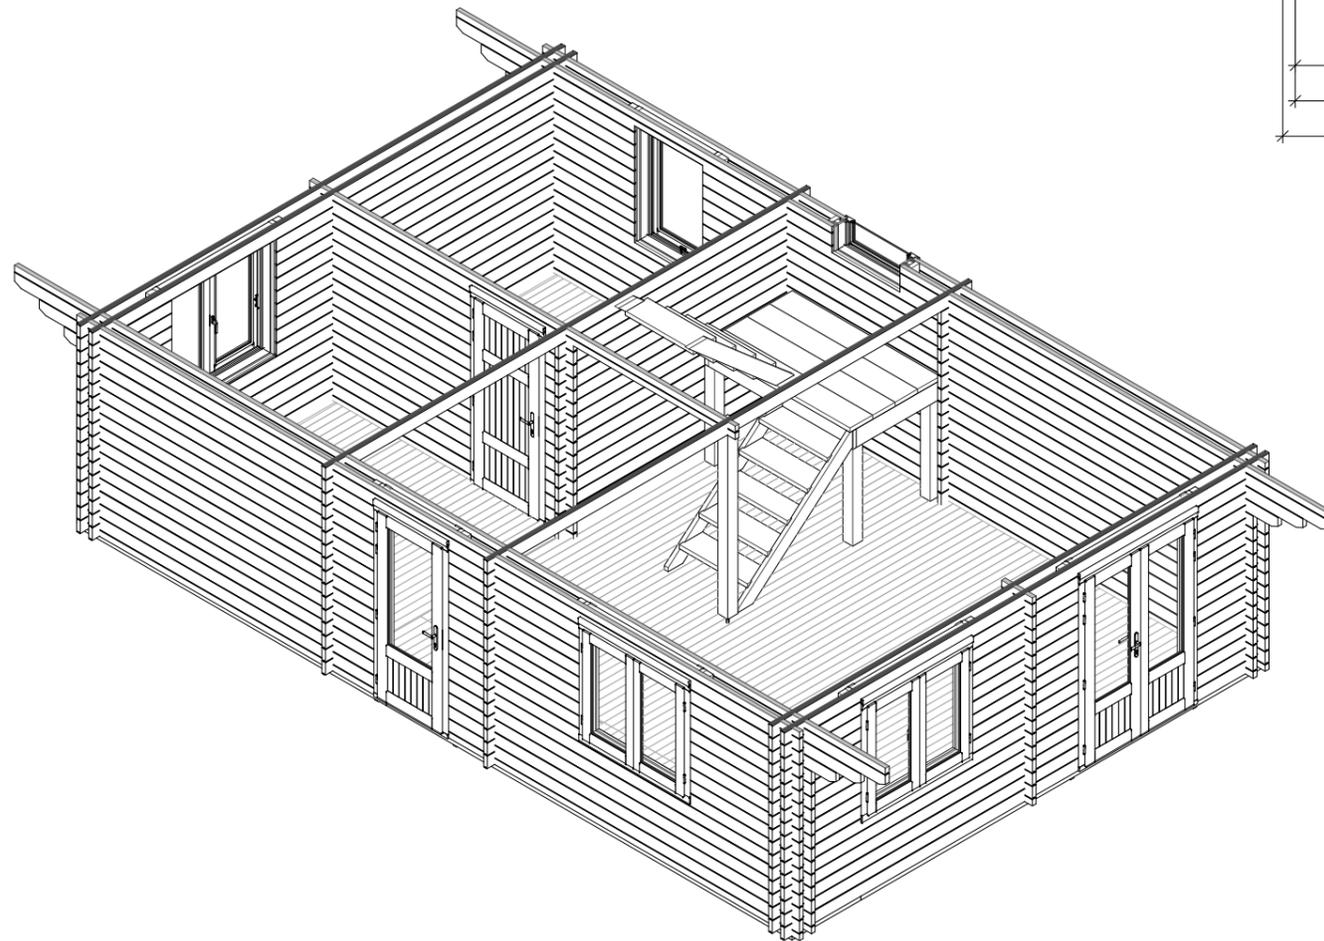


Project Nr. HS28 Log cabin 582x868cm 44+44mm				
ARCHITECTURE DRAWINGS	Scale	Drawer	Sheet Nr.	Date
	1 : 50	RB	AR - 1	25.08.2021 15:54:06

2. STORY FLOOR PLAN

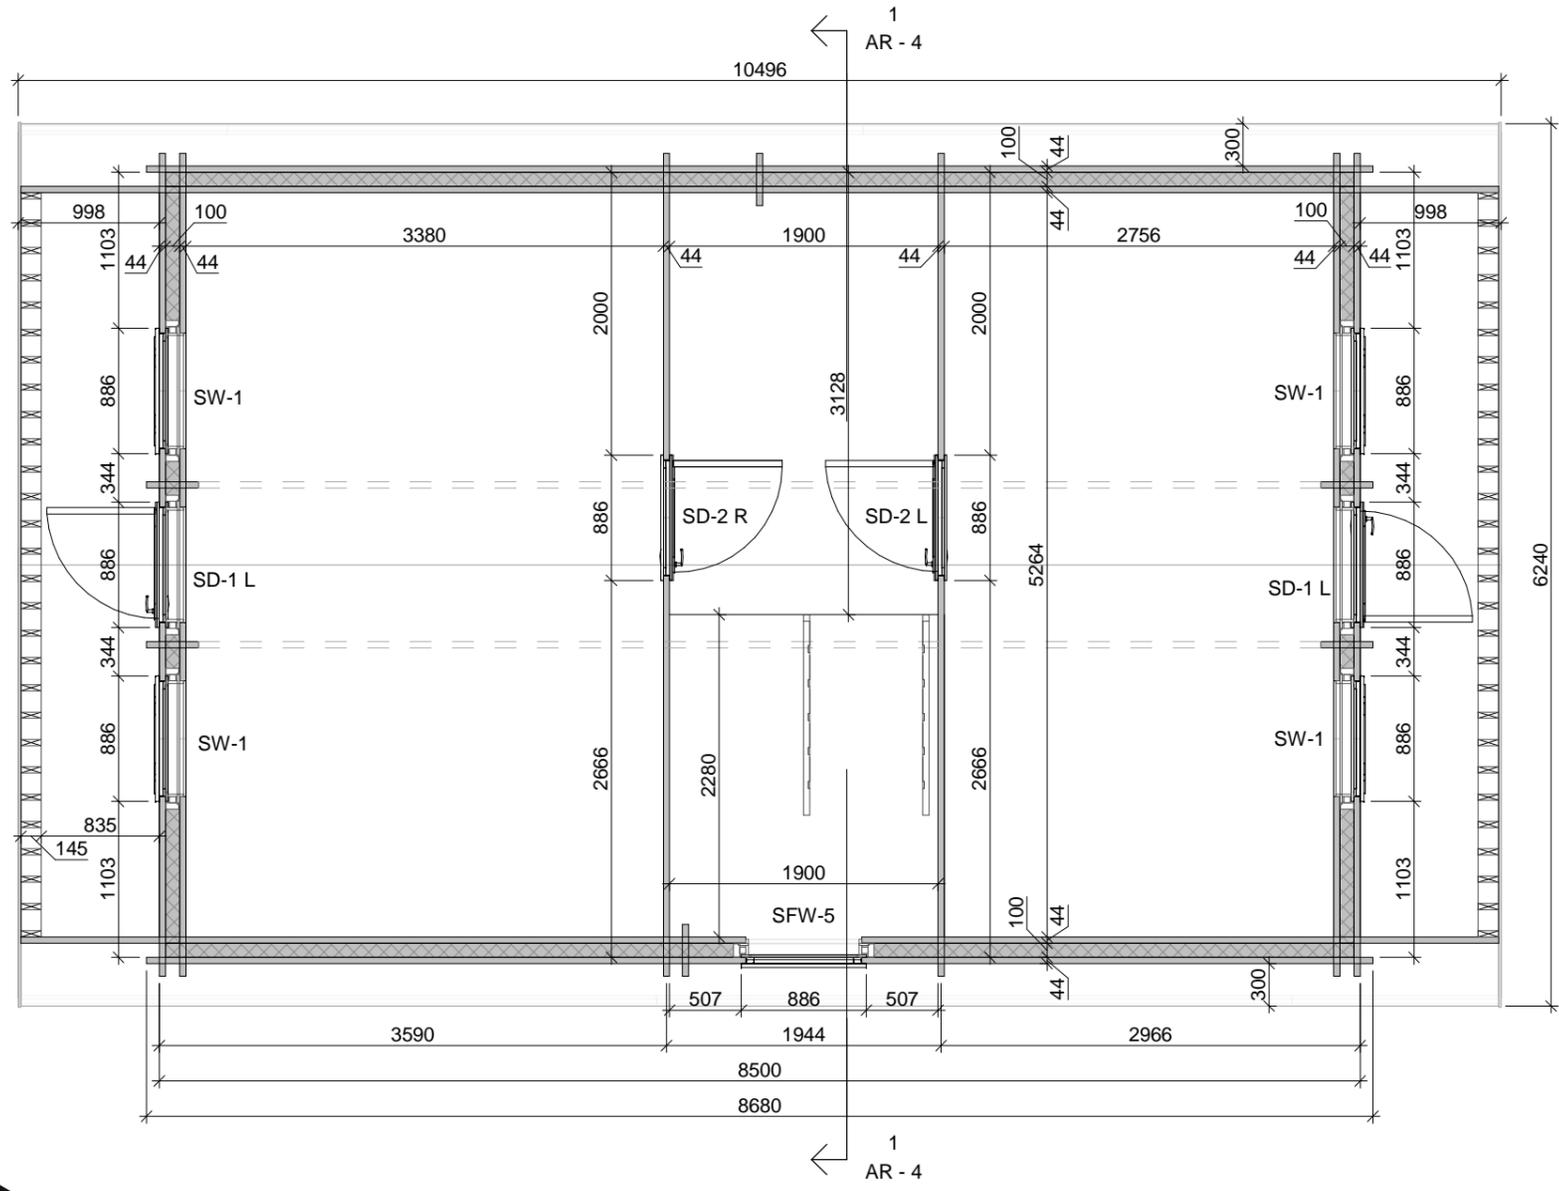


3D SECTION

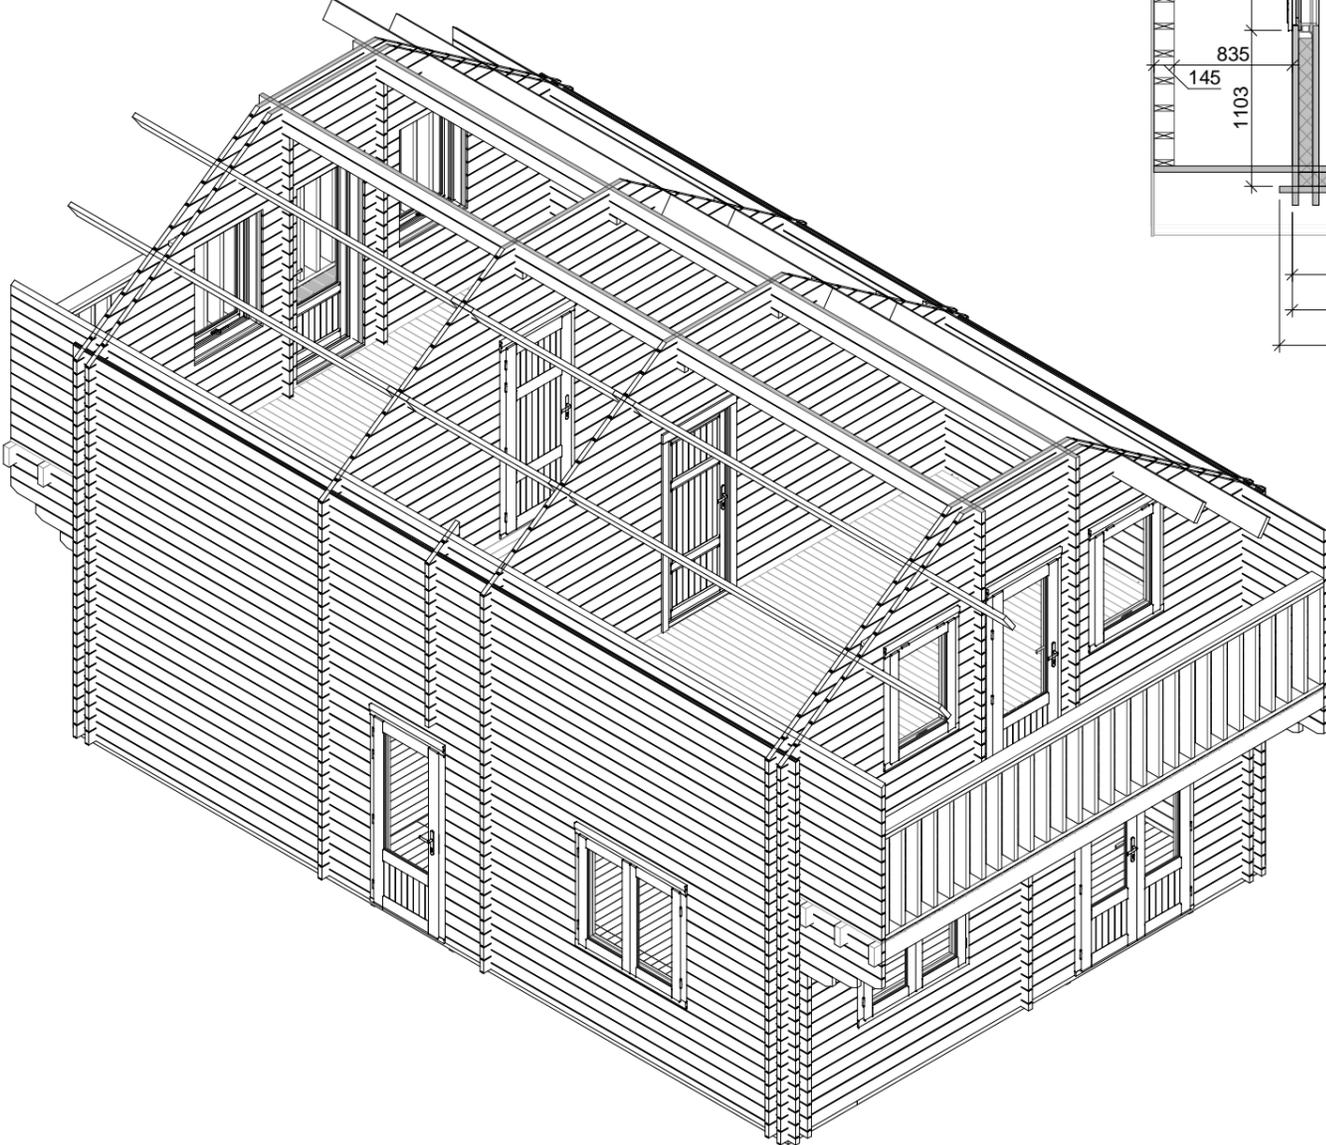


Project Nr. HS28 Log cabin 582x868cm 44+44mm				
ARCHITECTURE DRAWINGS	Scale	Drawer	Sheet Nr.	Date
	1 : 50	RB	AR - 2	25.08.2021 15:54:10


RIGHT SIDE VIEW

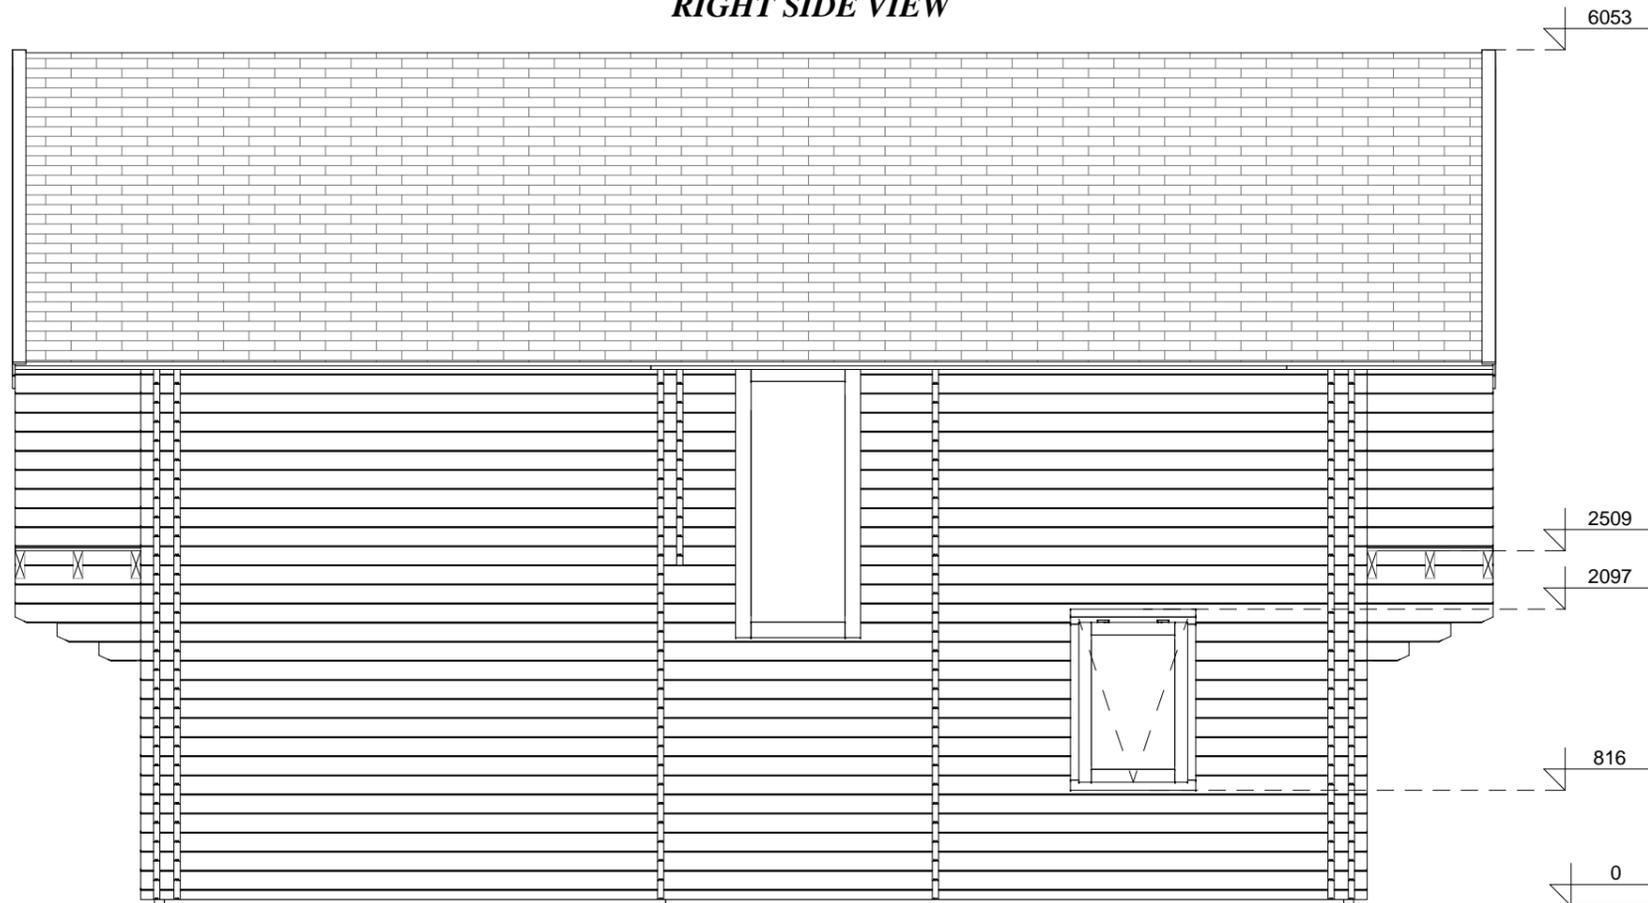


FRONT VIEW

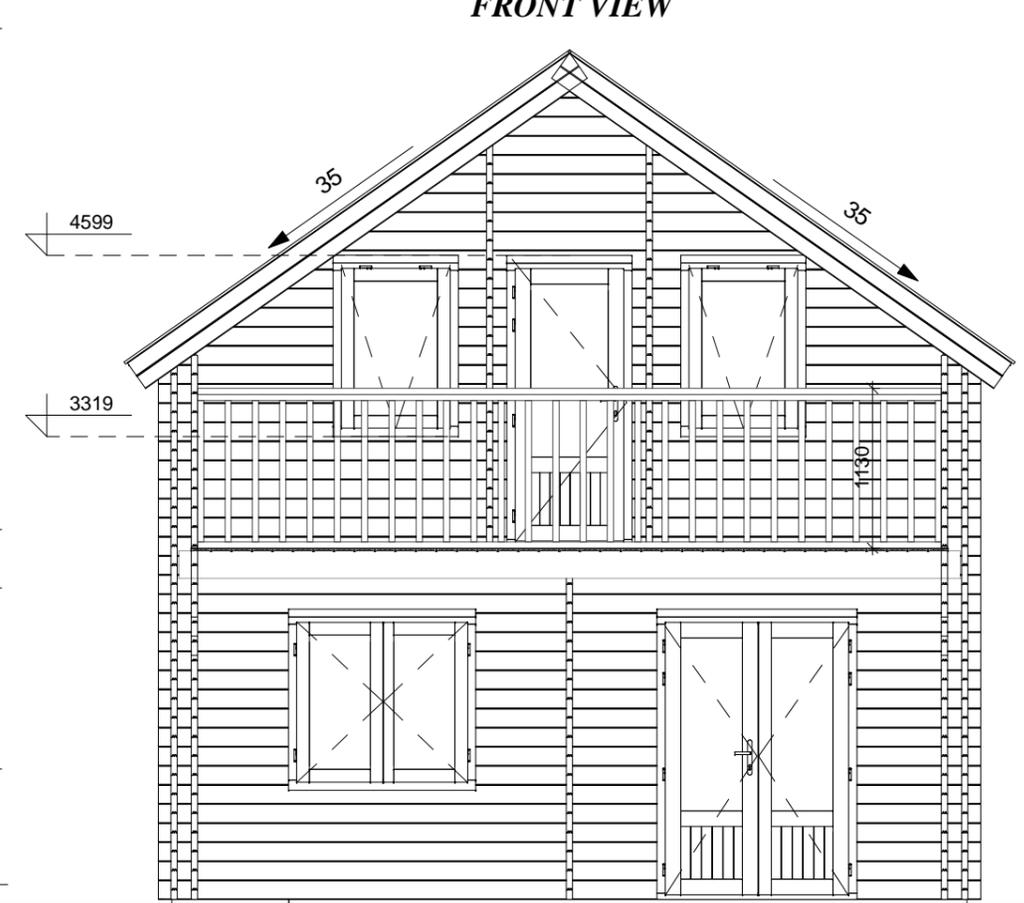

LEFT SIDE VIEW

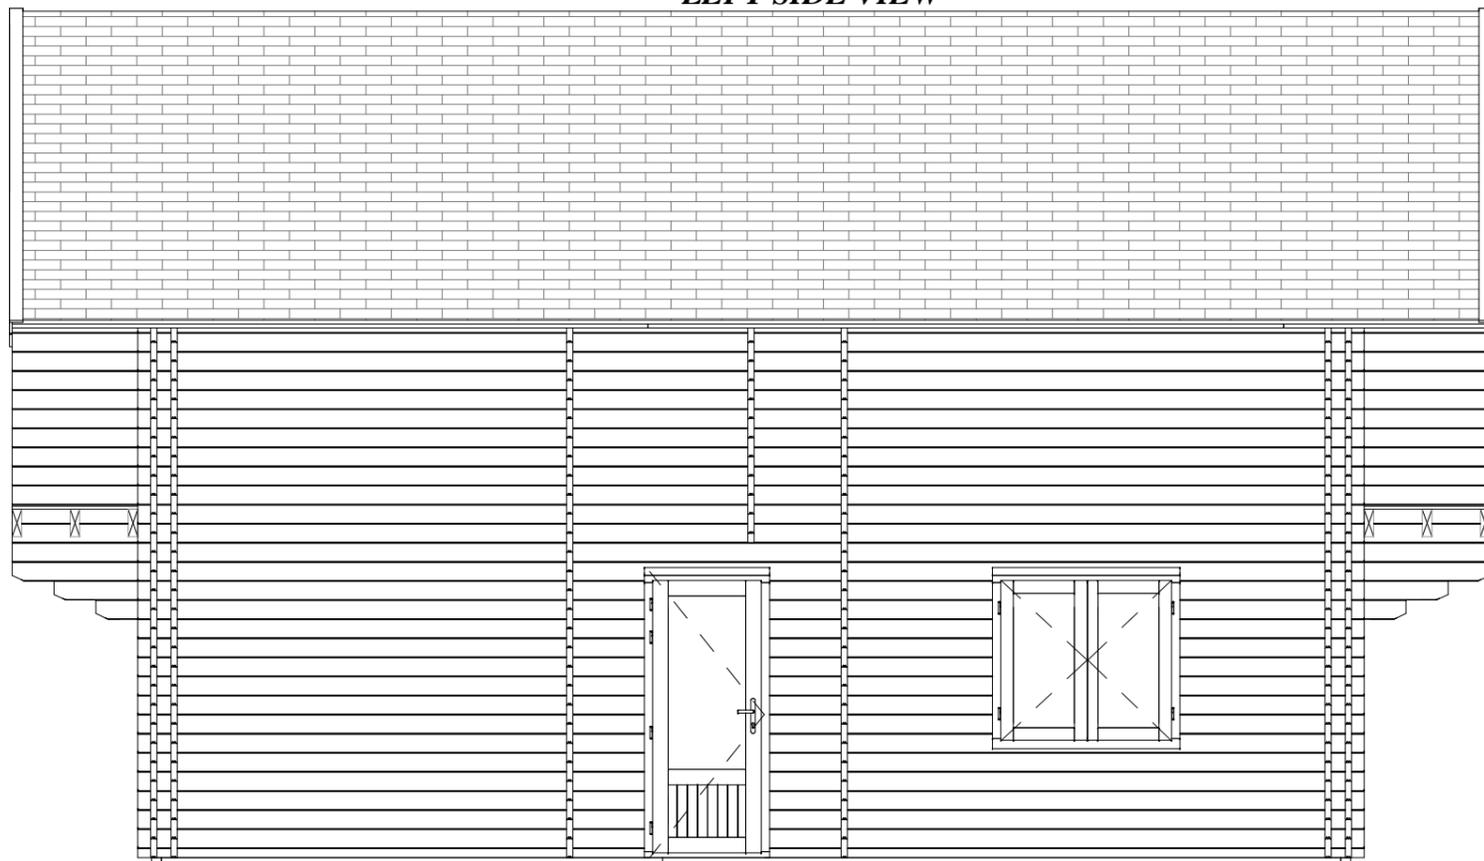

REAR VIEW

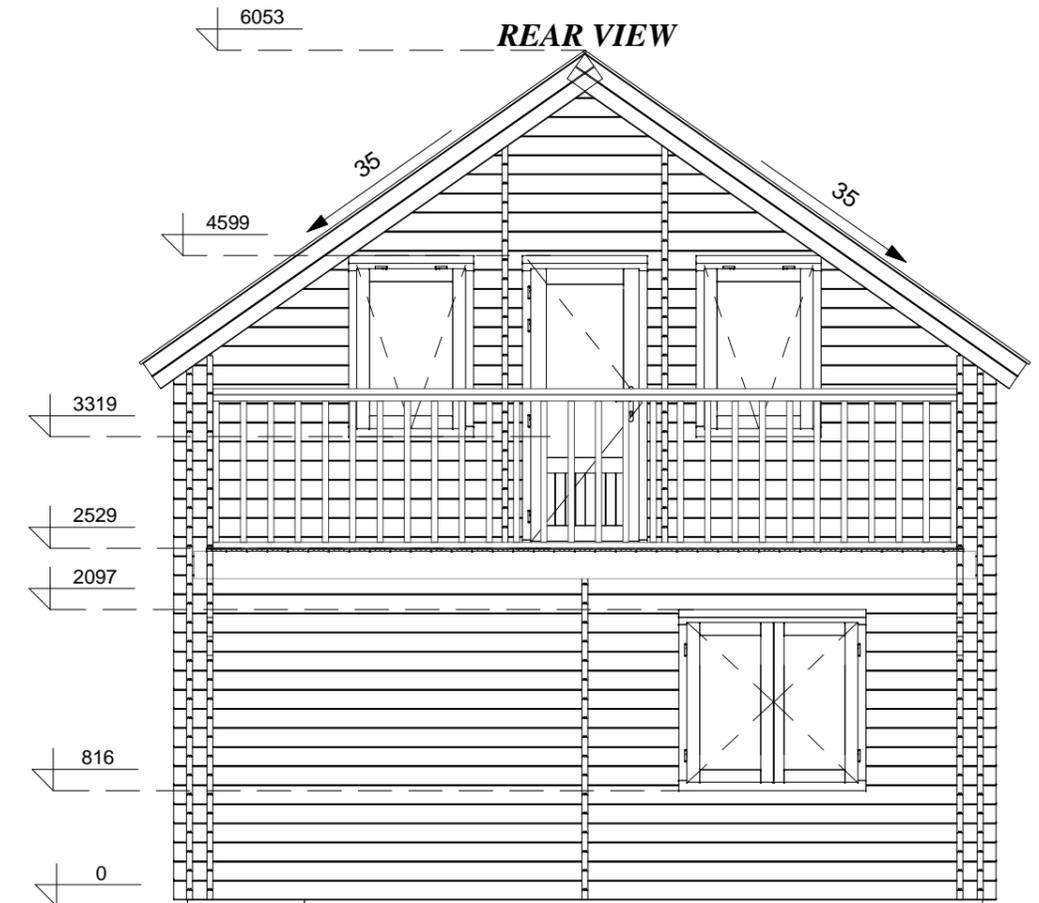


Project Nr. **HS28 Log cabin 582x868cm 44+44mm**

ARCHITECTURE DRAWINGS	Scale	Drawer	Sheet Nr.	Date
	1 : 50	RB	AR - 3	25.08.2021 15:54:14

3D VIEW





SECTION 1-1

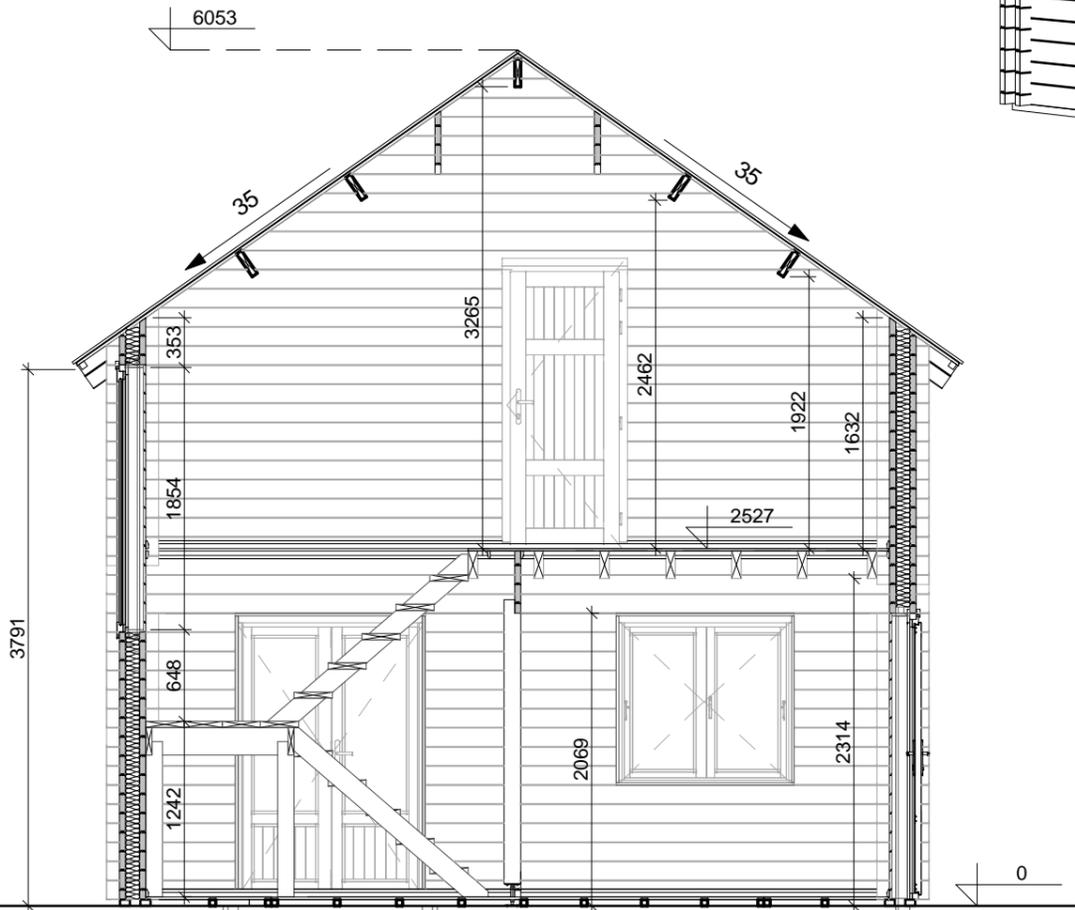




FLOOR SCHEDULE	
Description	Area
2. story floor 18mm	38 m ²
Terrace floor	5 m ²
Terrace floor	5 m ²
Ground floor 18mm	43 m ²

Project Nr.				
HS28 Log cabin 582x868cm 44+44mm				
ARCHITECTURE DRAWINGS	Scale	Drawer	Sheet Nr.	Date
	1 : 50	RB	AR - 4	25.08.2021 15:54:18

ROOF PART SPECIFICATION

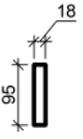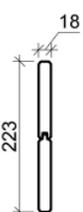Type Image	Keynote	Description
	CB 18x95	Cover board
	RB 18x88	Roof board 18mm
	RJ 44x195	Roof joist 44x195
	RS 44x44	Roof side board 44x44
	WB 18mm	Wind board 18mm

FLOOR PART SPECIFICATION

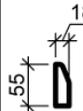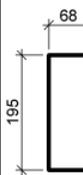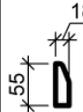Type Image	Keynote	Description
	BB 44x70	Base beam 44x70
	CS	Ceiling skirting
	FB	
	FB 20x140	Larch terrace board
	FJ 44x44	Floor joist
	FJ 68x195	Mezzanine floor joist 68x195
	FS	

DOOR SCHEDULE

Keynote	Count
SD-1 L	3
SD-2 L	2
SD-2 R	1
SDD-1	1
	7

WINDOW SCHEDULE

Keynote	Count
SDW-1	3
SFW-5	1
SW-1	5
	9

ROOF SCHEDULE

Roof cover	Area
Apex	80 m ²

FLOOR SCHEDULE

Description	Area
2. story floor 18mm	38 m ²
Terrace floor	5 m ²
Terrace floor	5 m ²
Ground floor 18mm	43 m ²

Project Nr.

HS28 Log cabin 582x868cm 44+44mm

ARCHITECTURE
DRAWINGS

Scale

Drawer

Sheet Nr.

Date

RB

AR - 5

25.08.2021
15:54:33