

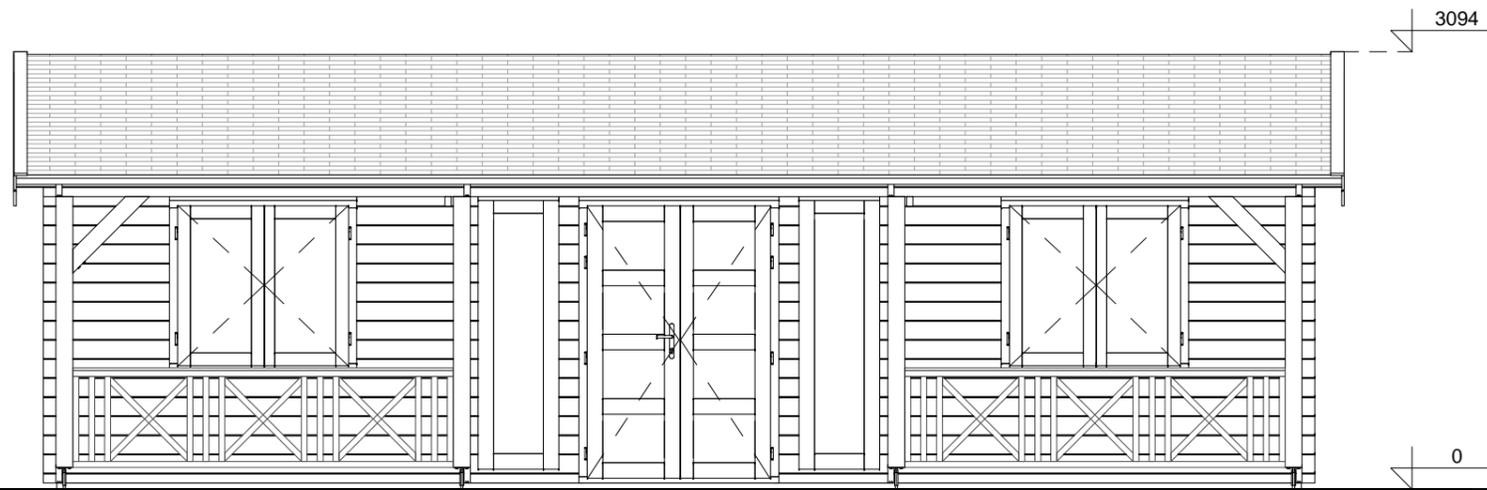


**FRONT VIEW**

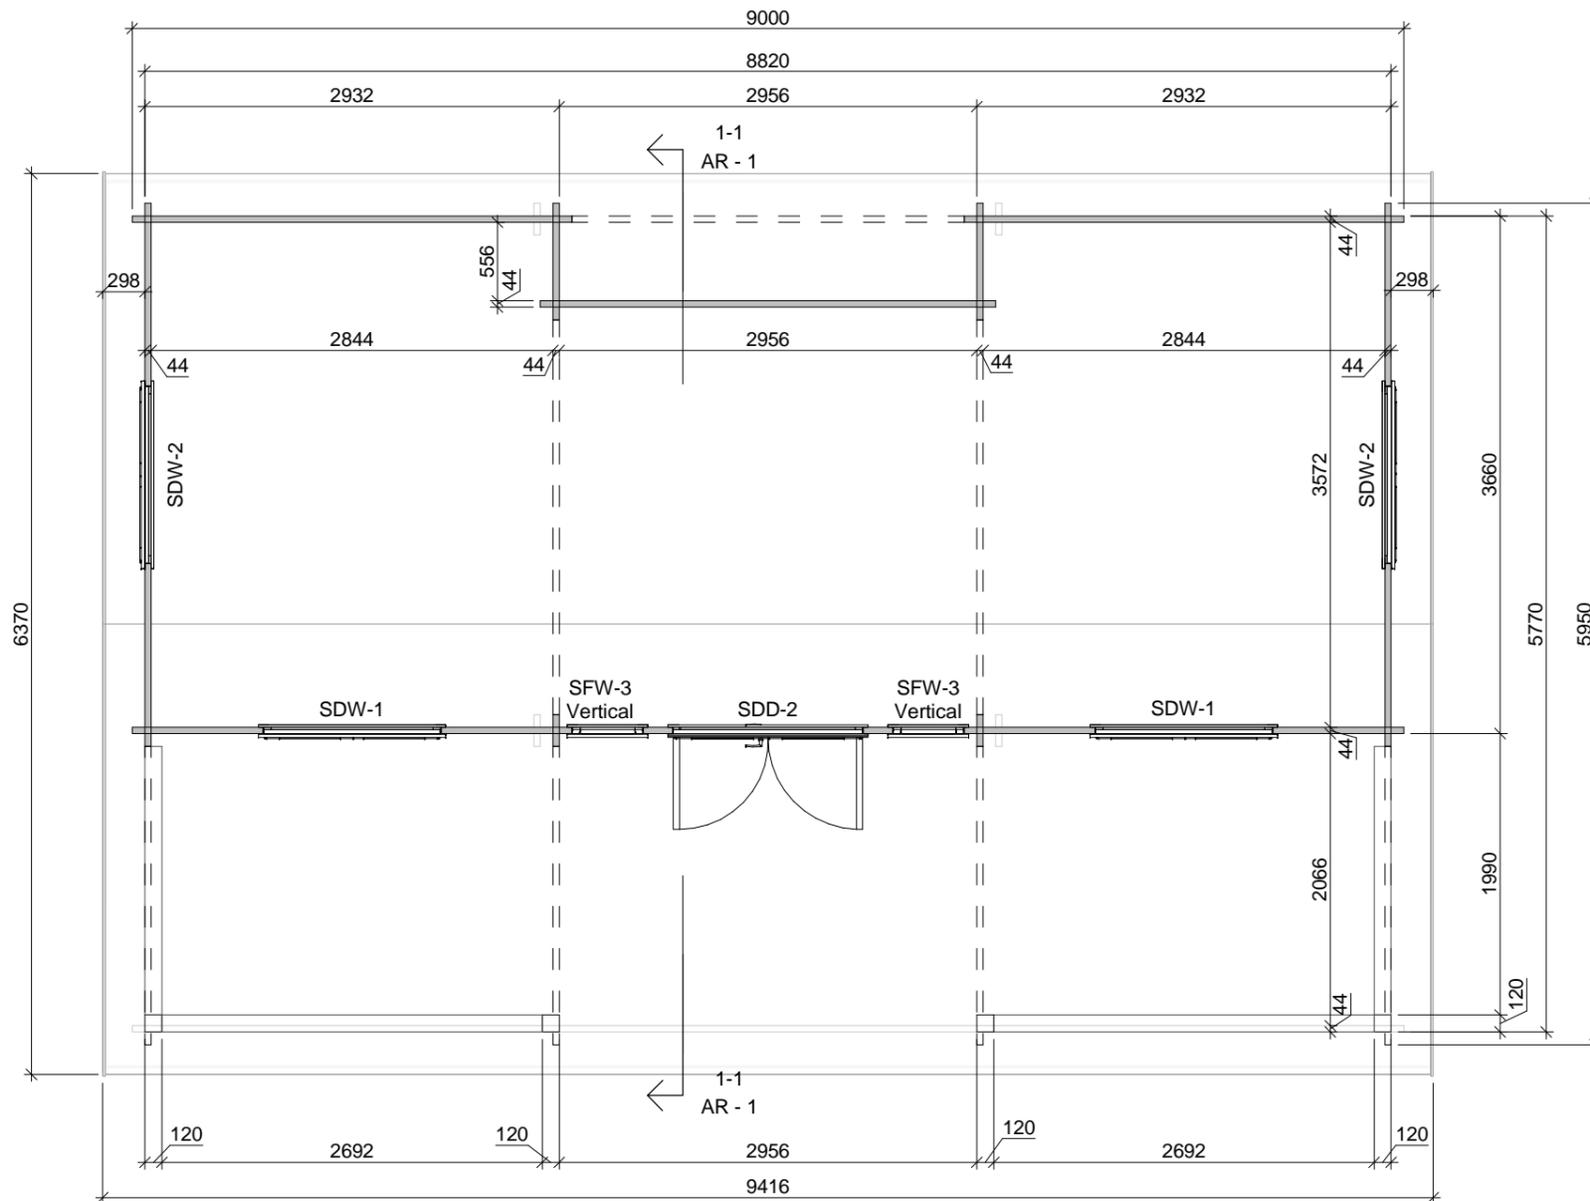


**LEFT SIDE VIEW**

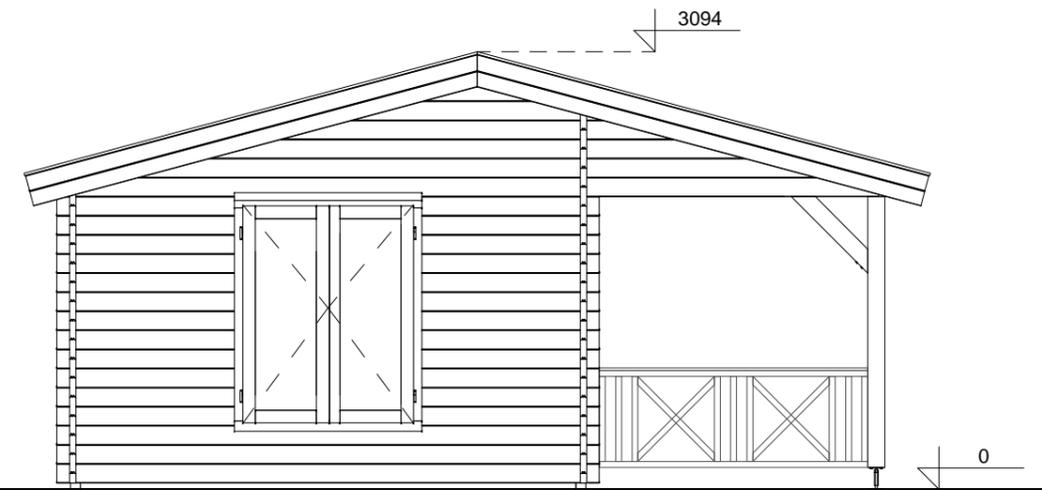


**FLOOR PLAN**

**SECTION 1-1**

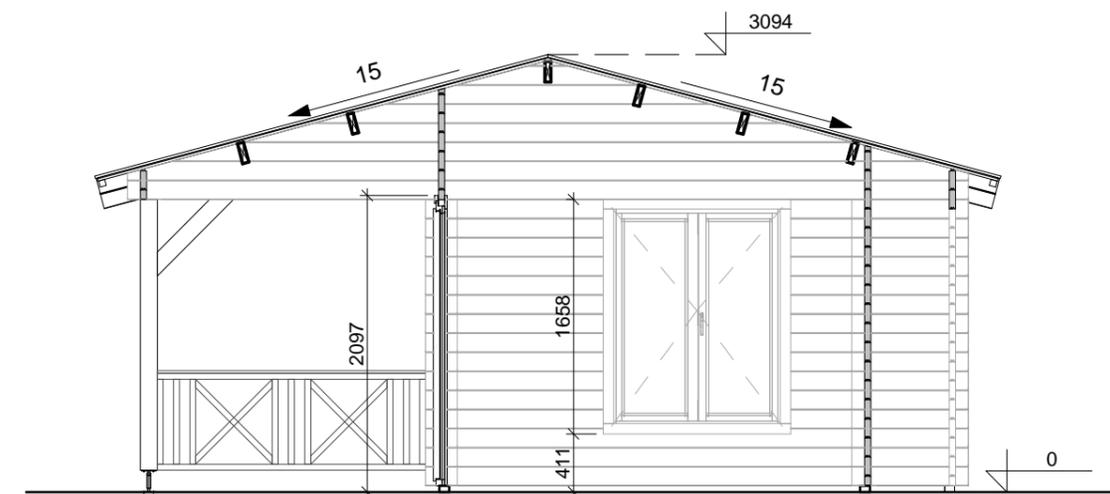


Project Nr.		<b>HS47_44 Log cabin 595x900cm 44mm</b>		
ARCHITECTURE DRAWINGS	Scale	Drawer	Sheet Nr.	Date
	1 : 50	JZ	AR - 1	02.09.2021 12:54:52


**REAR VIEW**

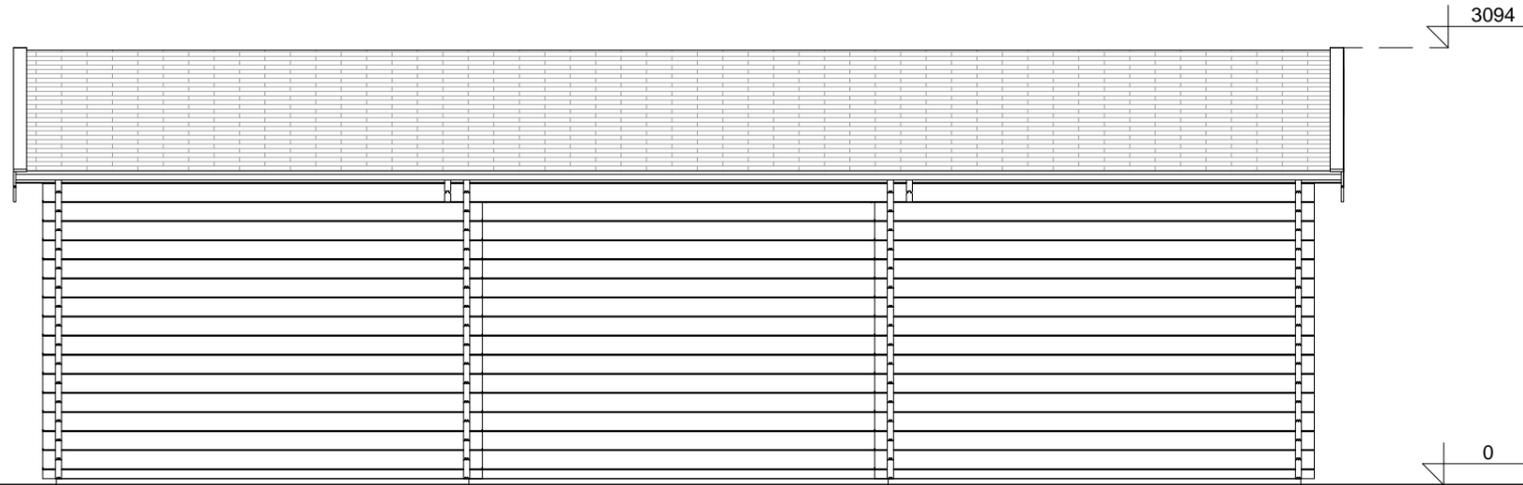

**RIGHT SIDE VIEW**

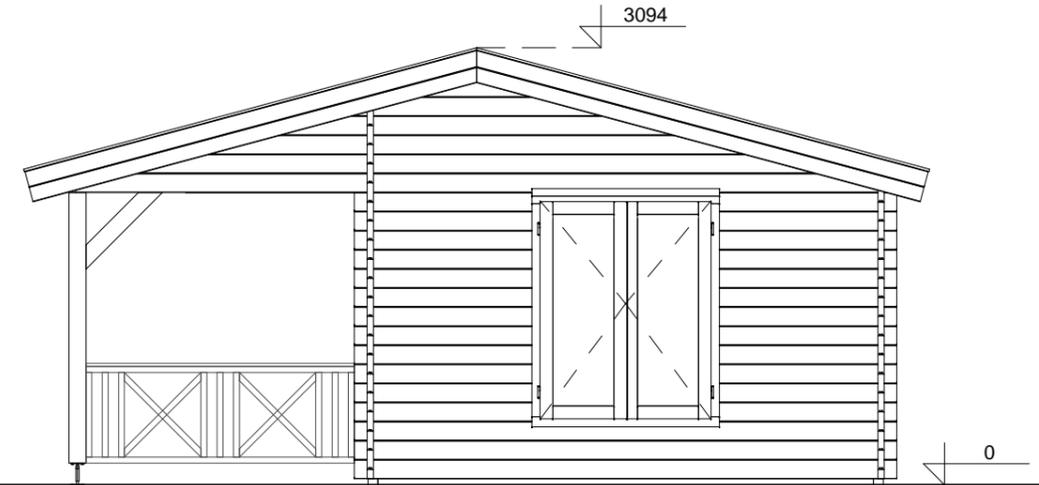

**3D VIEW**



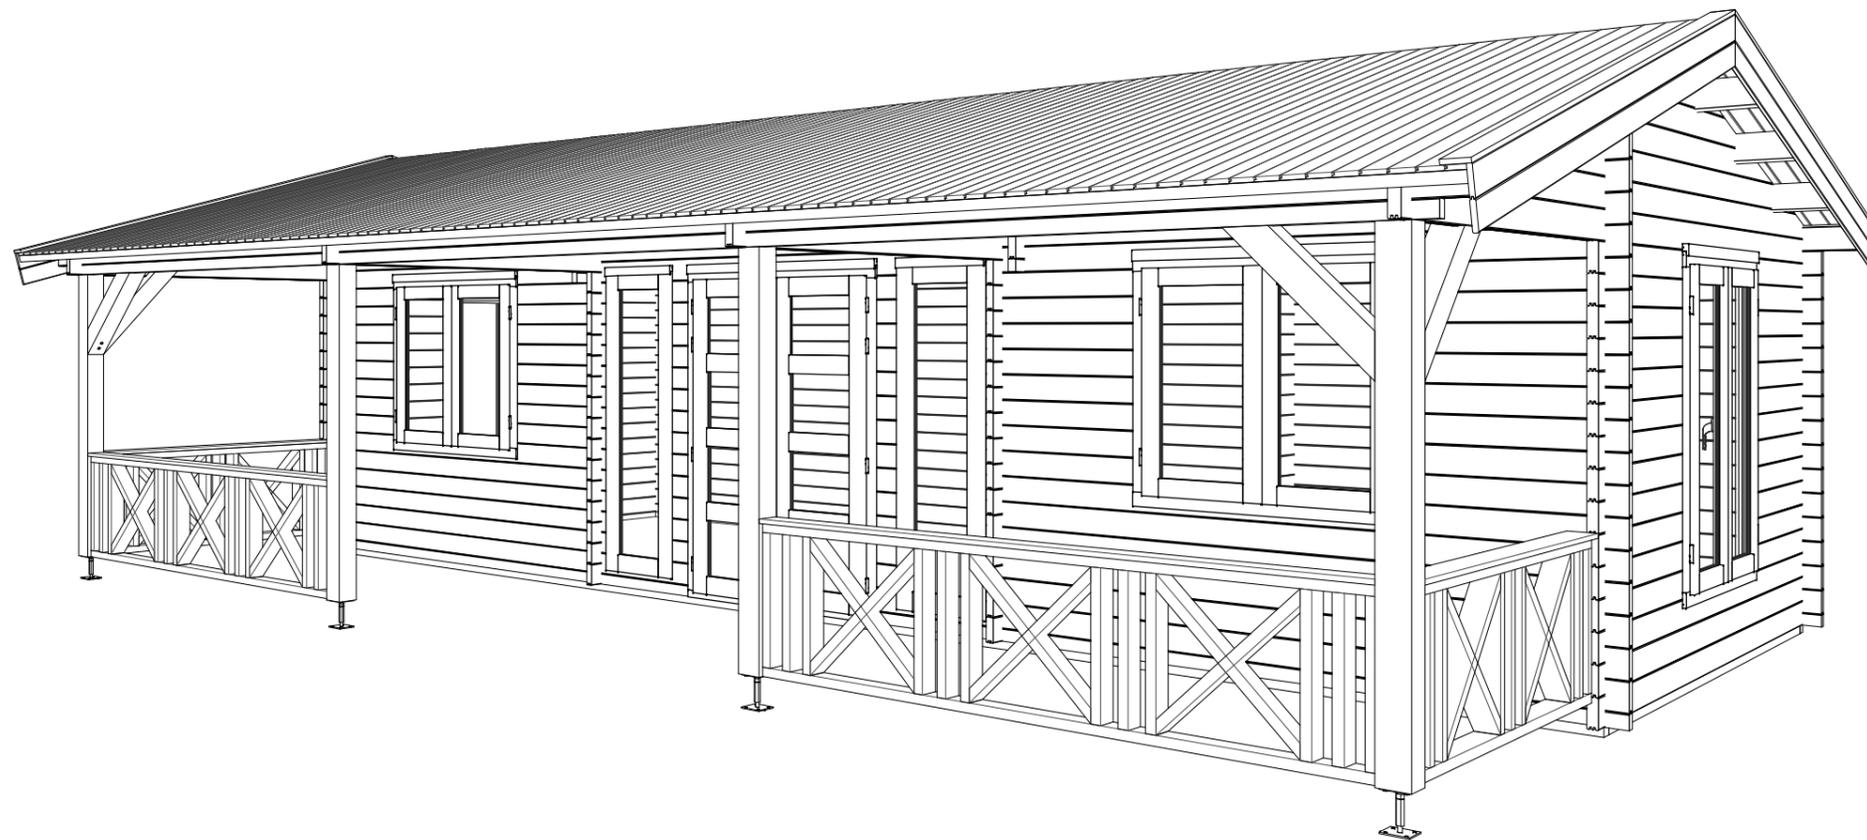


**FLOOR SCHEDULE**

Description	Area
-------------	------

Project Nr.				
<b>HS47_44 Log cabin 595x900cm 44mm</b>				
ARCHITECTURE DRAWINGS	Scale	Drawer	Sheet Nr.	Date
	1 : 50	JZ	AR - 2	02.09.2021 12:54:54

### ROOF PART SPECIFICATION

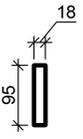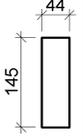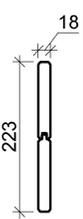Type Image	Keynote	Description
	CB 18x95	Cover board
	RB 18x88	Roof board 18mm
	RJ 44x145	Roof joist 44x145
	RS 44x44	Roof side board 44x44
	WB 18mm	Wind board 18mm

### FLOOR PART SPECIFICATION

Type Image	Keynote	Description
	BB 44x70	Base beam 44x70

### DOOR SCHEDULE

Keynote	Count
SDD-2	1
	1

### WINDOW SCHEDULE

Keynote	Count
SDW-1	2
SDW-2	2
SFW-3 Vertical	2
	6

### ROOF SCHEDULE

Roof cover	Area
Apex	62 m <sup>2</sup>

### FLOOR SCHEDULE

Description	Area
-------------	------

Project Nr.

**HS47\_44 Log cabin 595x900cm 44mm**

ARCHITECTURE  
DRAWINGS

Scale

Drawer

Sheet Nr.

Date

JZ

AR - 3

02.09.2021  
12:55:18