

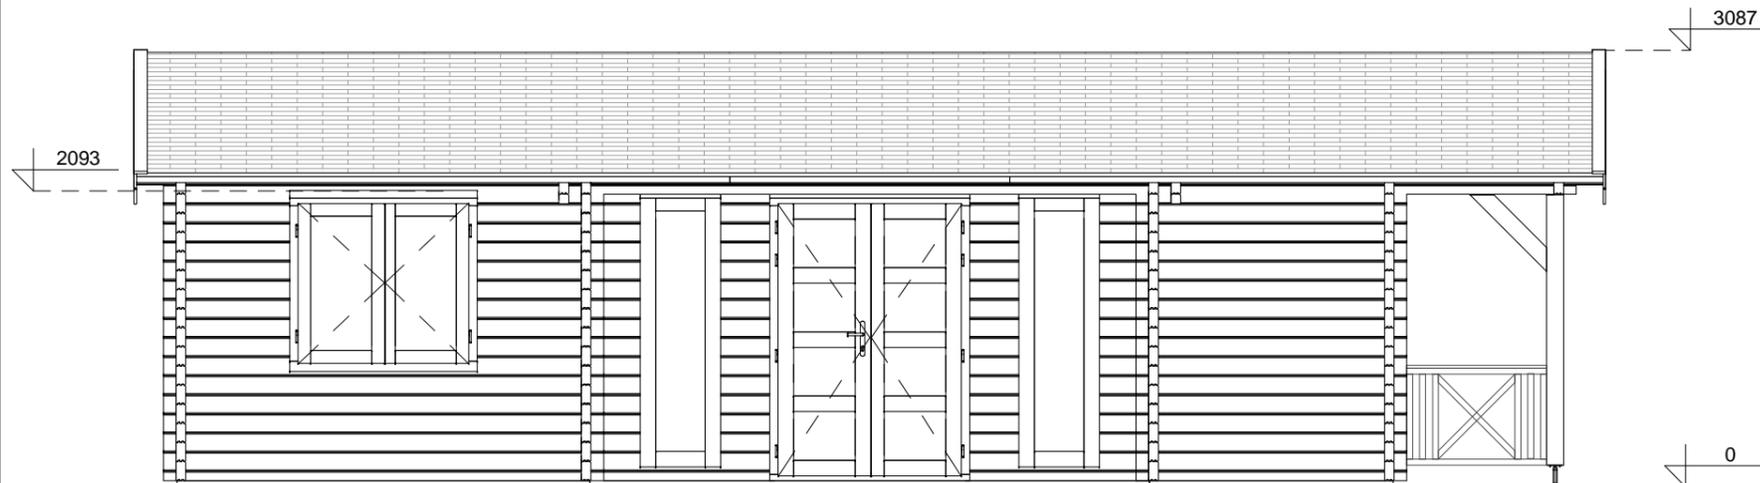


FRONT VIEW

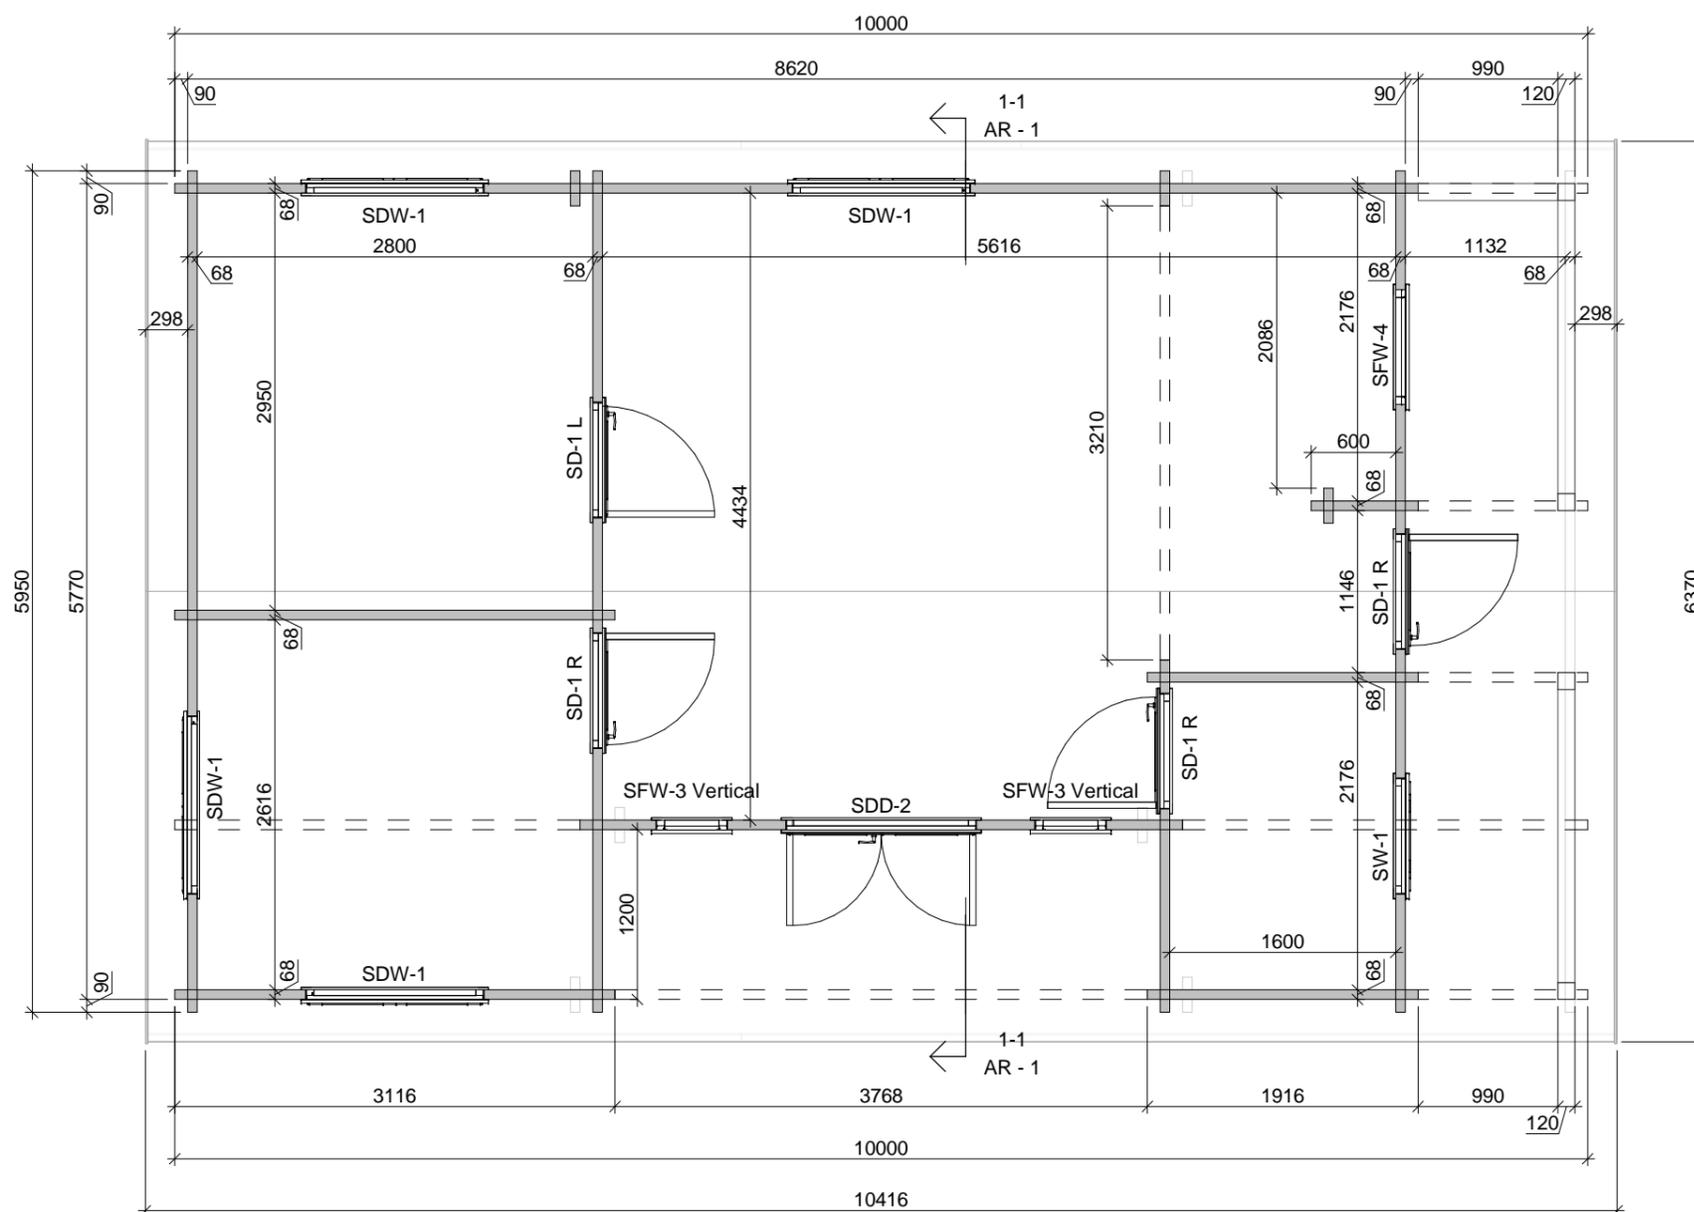


LEFT SIDE VIEW

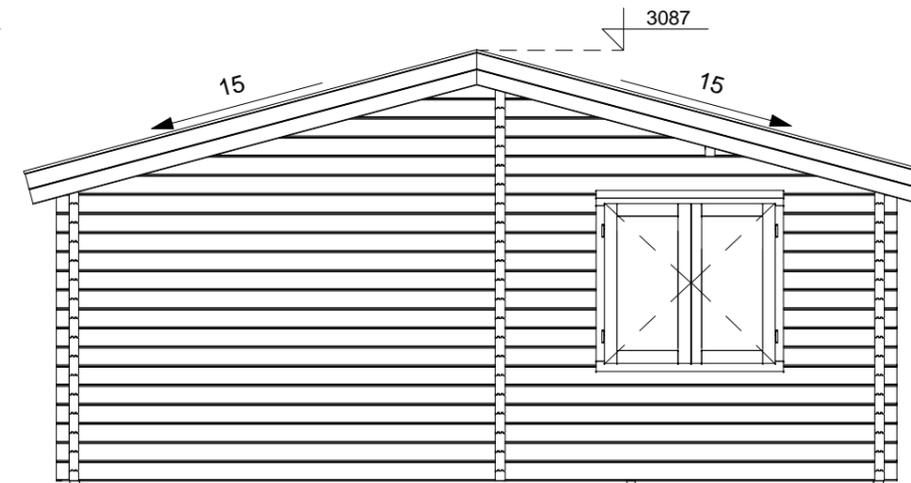

FLOOR PLAN


SECTION 1-1

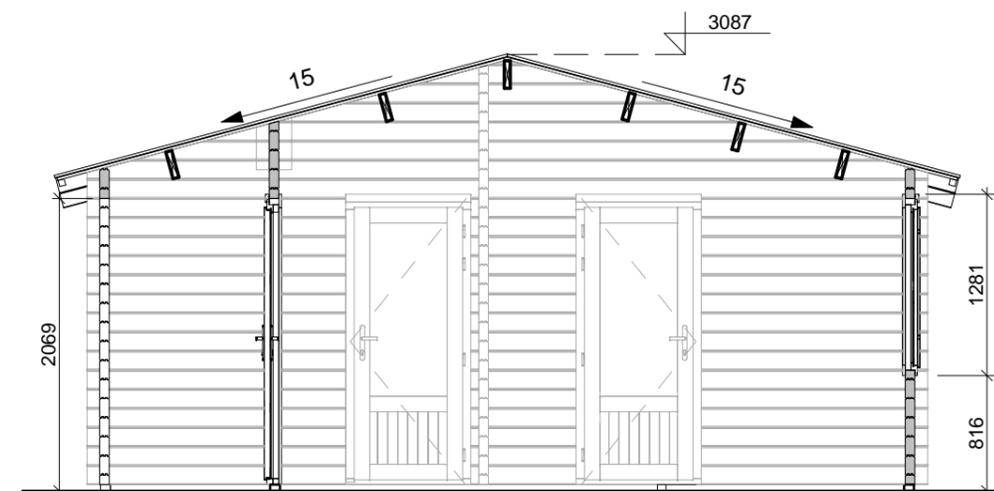



Project Nr. **HS49_68 Log cabin Hopeful 595x1000cm 68mm**

ARCHITECTURE DRAWINGS	Scale	Drawer	Sheet Nr.	Date
	1 : 50	JZ	AR - 1	03.09.2021 15:18:13

REAR VIEW

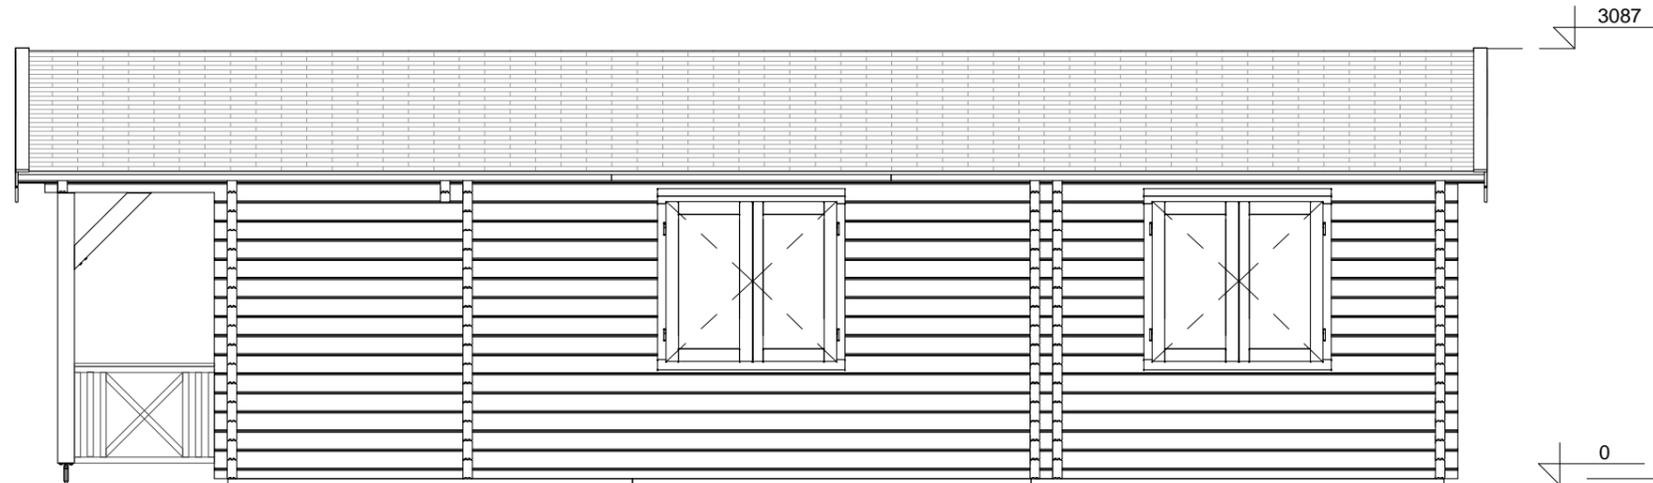

RIGHT SIDE VIEW

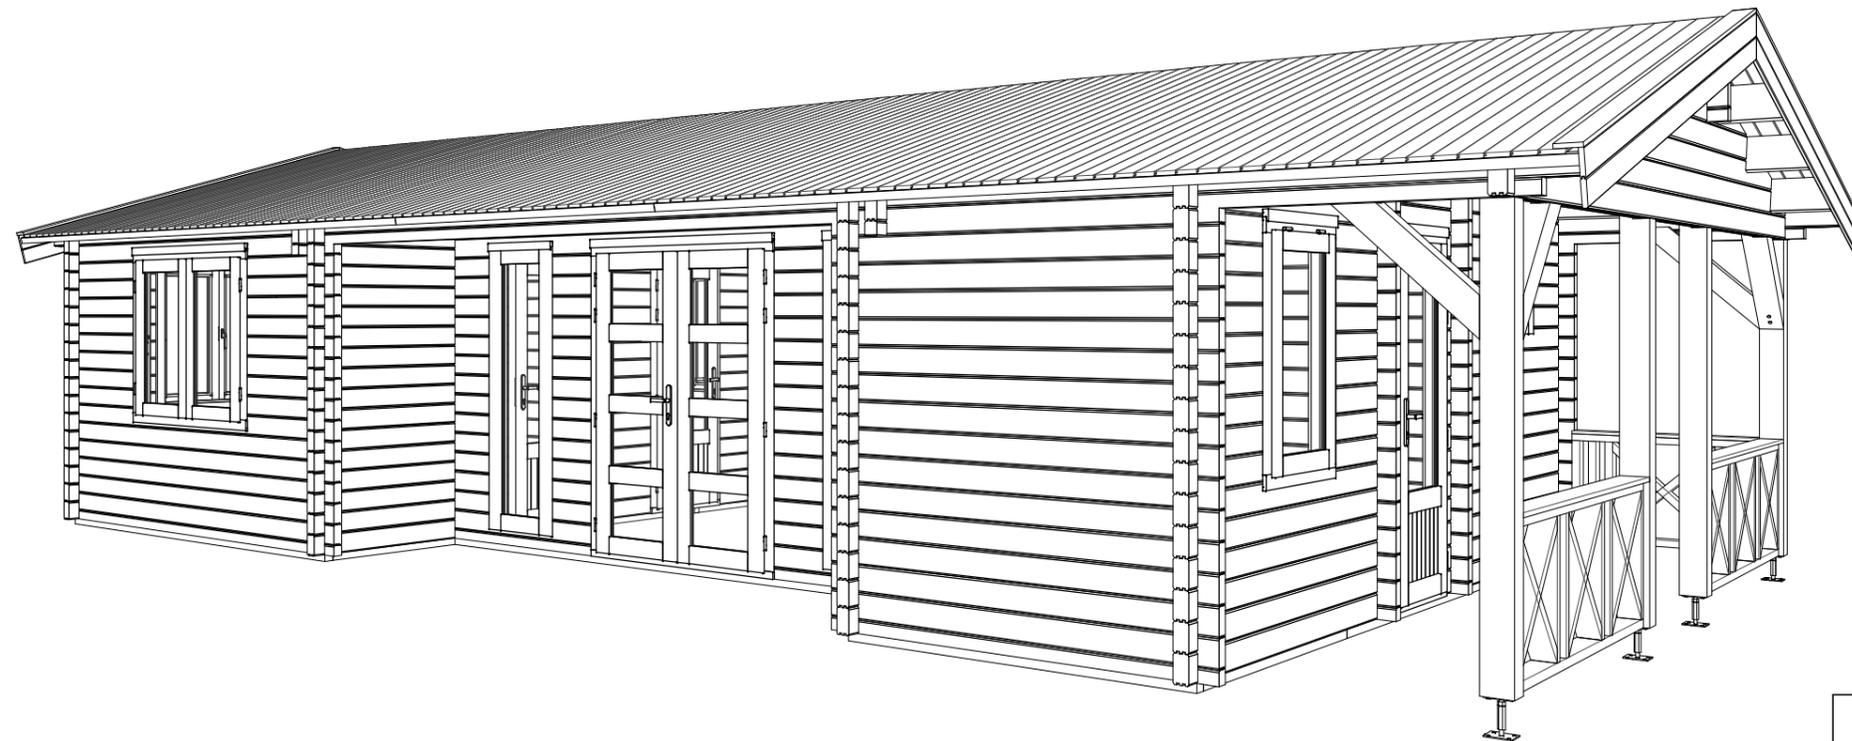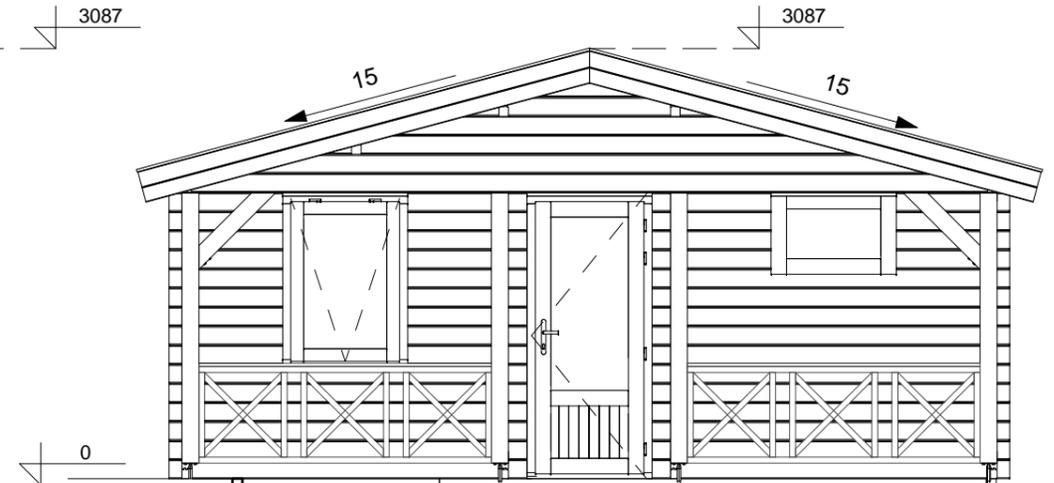

3D VIEW





FLOOR SCHEDULE

Description	Area
-------------	------

Project Nr. **HS49_68 Log cabin Hopeful 595x1000cm 68mm**

ARCHITECTURE DRAWINGS	Scale	Drawer	Sheet Nr.	Date
	1 : 50	JZ	AR - 2	03.09.2021 15:18:15

ROOF PART SPECIFICATION

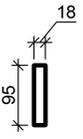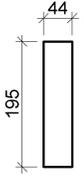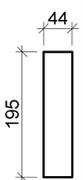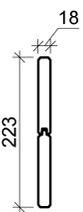Type Image	Keynote	Description
	CB 18x95	Cover board
	RB 18x88	Roof board 18mm
	RJ 44x195	Roof joist 44x195
	RJ 44x195 2	Roof joist 44x195
	RS 44x44	Roof side board 44x44
	WB 18mm	Wind board 18mm

FLOOR PART SPECIFICATION

Type Image	Keynote	Description
	BB 44x70	Base beam 44x70
	FJ 44x44	Floor joist

DOOR SCHEDULE

Keynote	Count
SD-1 L	1
SD-1 R	3
SDD-2	1
	5

WINDOW SCHEDULE

Keynote	Count
SDW-1	4
SFW-3 Vertical	2
SFW-4	1
SW-1	1
	8

FLOOR SCHEDULE

Description	Area
-------------	------

ROOF SCHEDULE

Roof cover	Area
Apex	68 m ²

Project Nr.

HS49_68 Log cabin Hopeful 595x1000cm 68mm

ARCHITECTURE
DRAWINGS

Scale

Drawer

Sheet Nr.

Date

JZ

AR - 3

03.09.2021
15:18:52