

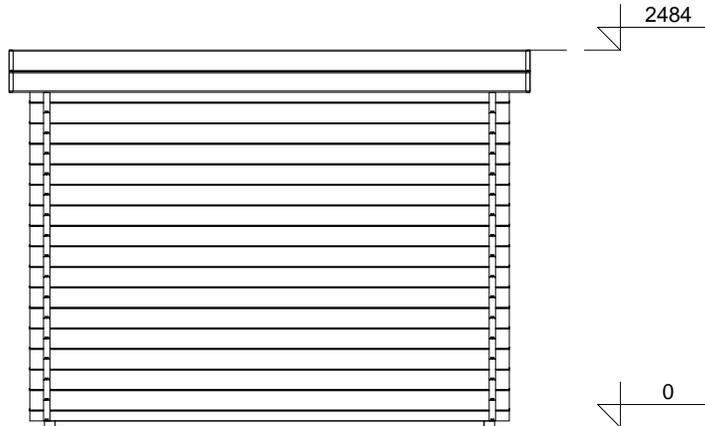


RIGHT SIDE VIEW

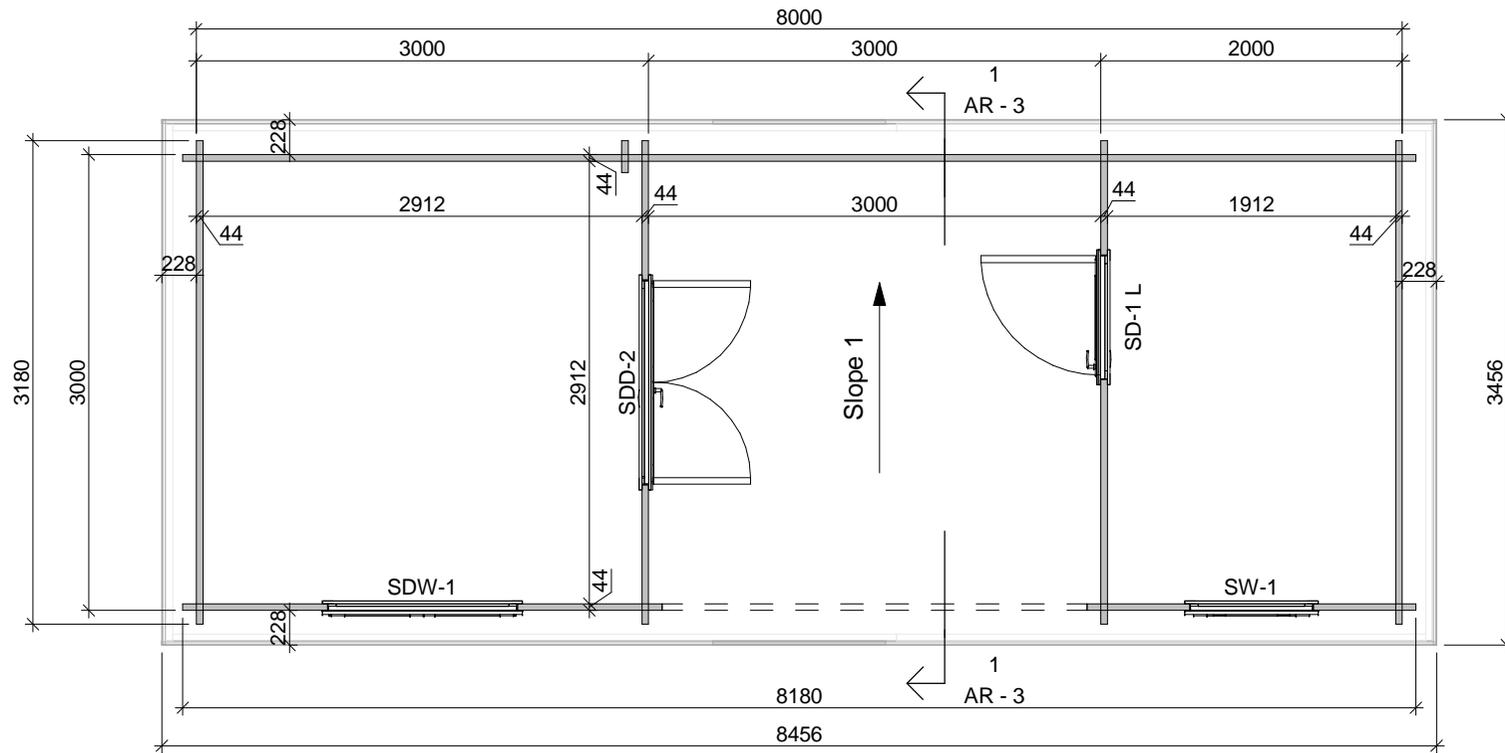


LEFT SIDE VIEW

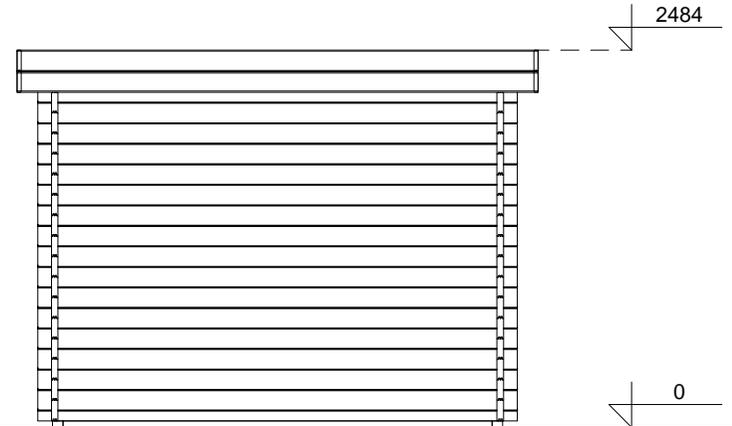


FLOOR PLAN

Project Nr.				
Log cabin 300x800cm 44mm				
ARCHITECTURE DRAWINGS	Scale	Drawer	Sheet Nr.	Date
	1 : 50	JZ	AR - 1	04.08.2021 11:12:17

FRONT VIEW

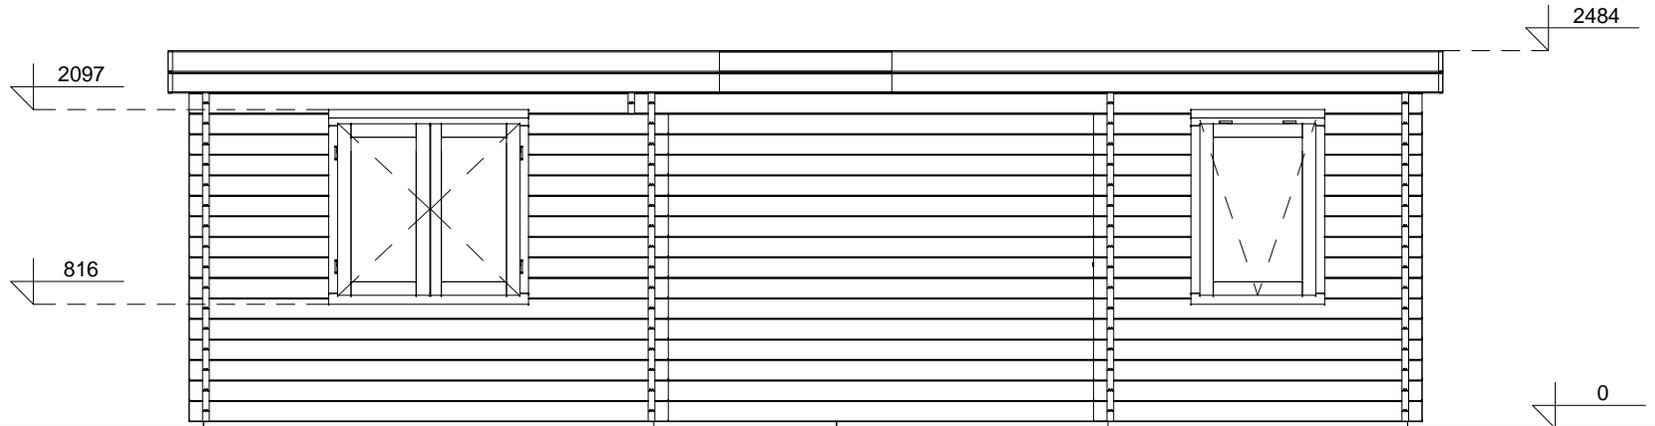

REAR VIEW

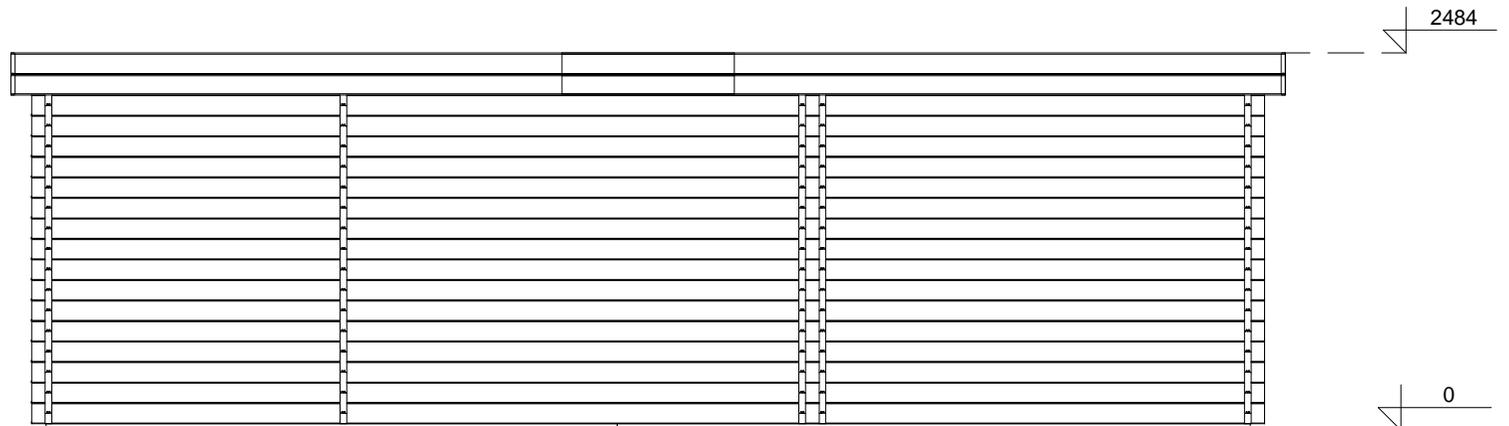

Project Nr.

Log cabin 300x800cm 44mm

ARCHITECTURE
DRAWINGS

Scale

1 : 50

Drawer

JZ


Sheet Nr.

AR - 2


Date

04.08.2021
11:12:17

3D VIEW


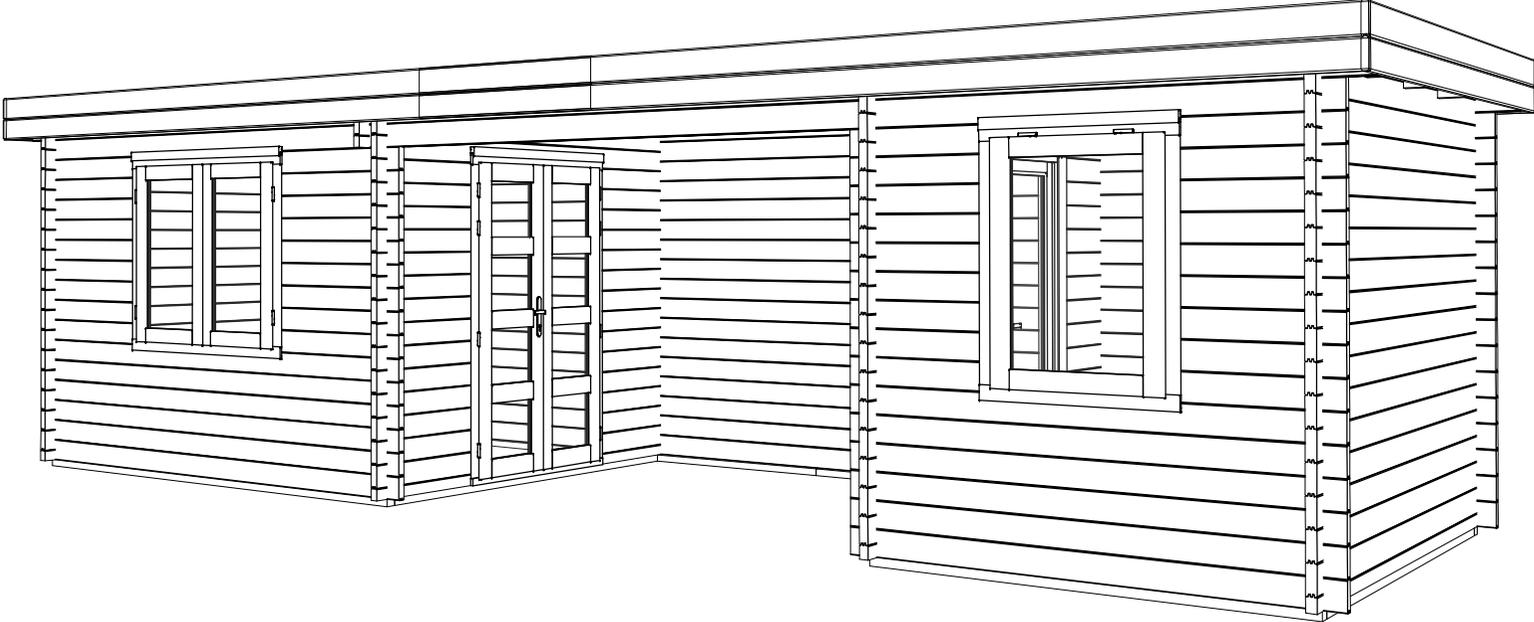


SECTION 1-1

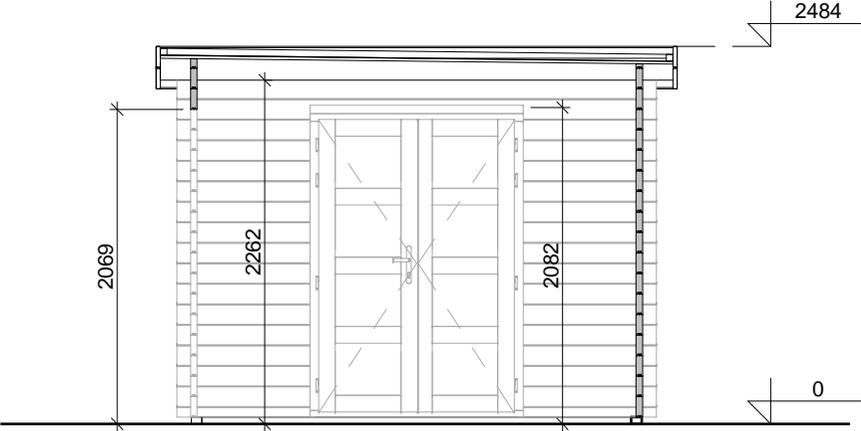

Project Nr.				
Log cabin 300x800cm 44mm				
ARCHITECTURE DRAWINGS	Scale	Drawer	Sheet Nr.	Date
	1 : 50	JZ	AR - 3	04.08.2021 11:12:18

ROOF PART SPECIFICATION

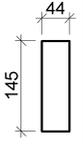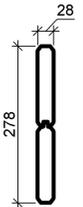Type Image	Keynote	Description
	RB 18x88	Roof board 18mm
	RJ 44x145	Roof joist 44x145
	RS 44x44	Roof side board 44x44
	WB 28	Wind board 28mm

FLOOR PART SPECIFICATION

Type Image	Keynote	Description
	BB 44x70	Base beam 44x70

DOOR SCHEDULE

Keynote	Count
SD-1 L	1
SDD-2	1
	2

WINDOW SCHEDULE

Keynote	Count
SDW-1	1
SW-1	1
	2

ROOF SCHEDULE

Roof cover	Area
EPDM	29 m ²

FLOOR SCHEDULE

Description	Area
-------------	------

Project Nr.

Log cabin 300x800cm 44mm

ARCHITECTURE
DRAWINGS

Scale

Drawer

Sheet Nr.

Date

JZ

AR - 4

04.08.2021
11:12:18