

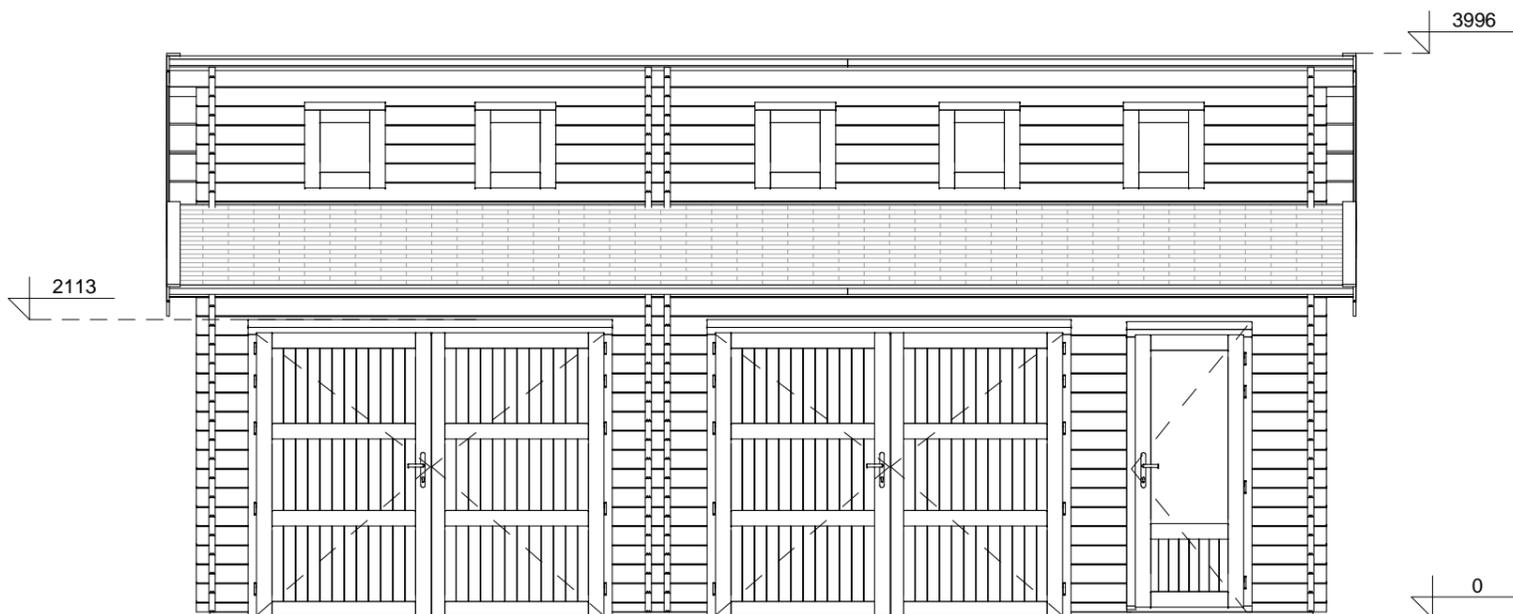


FRONT VIEW

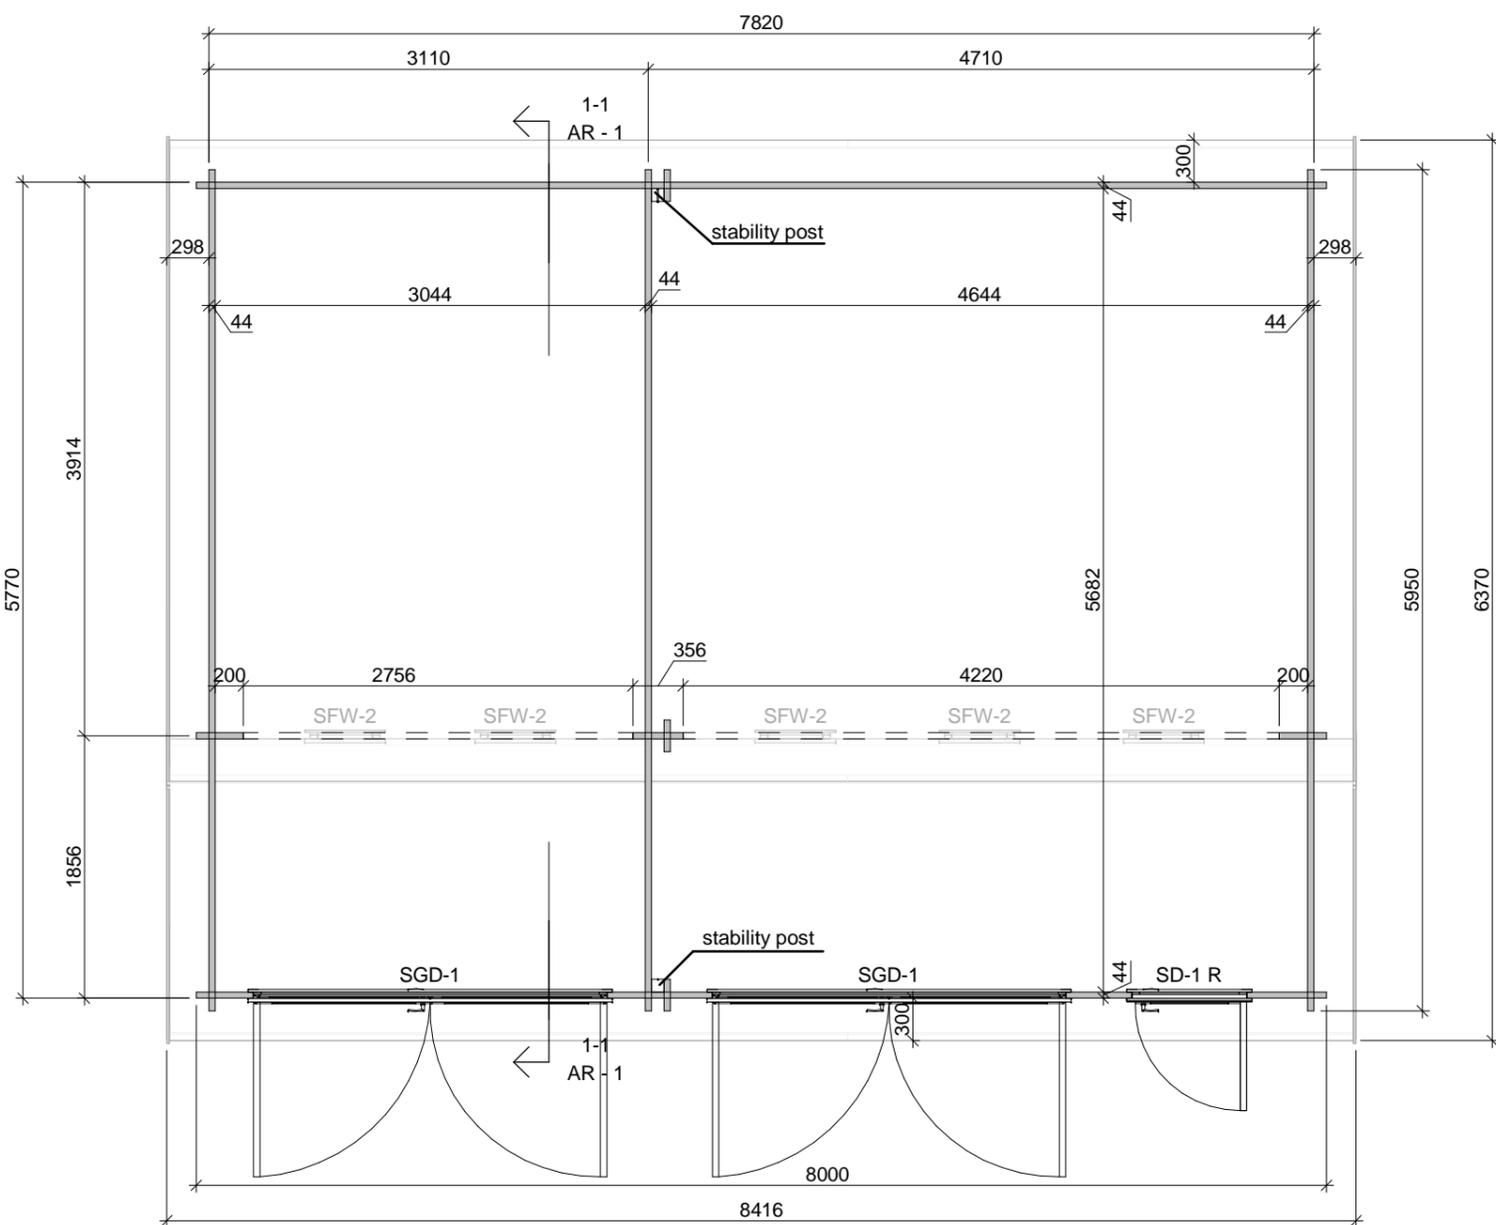


LEFT SIDE VIEW

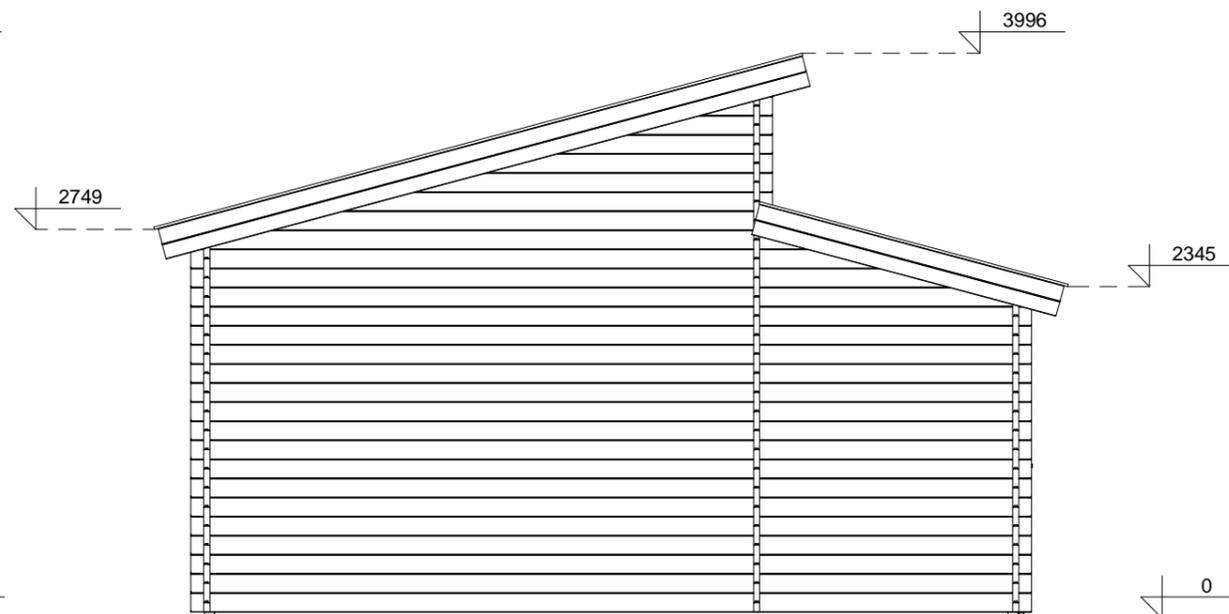


FLOOR PLAN

SECTION 1-1

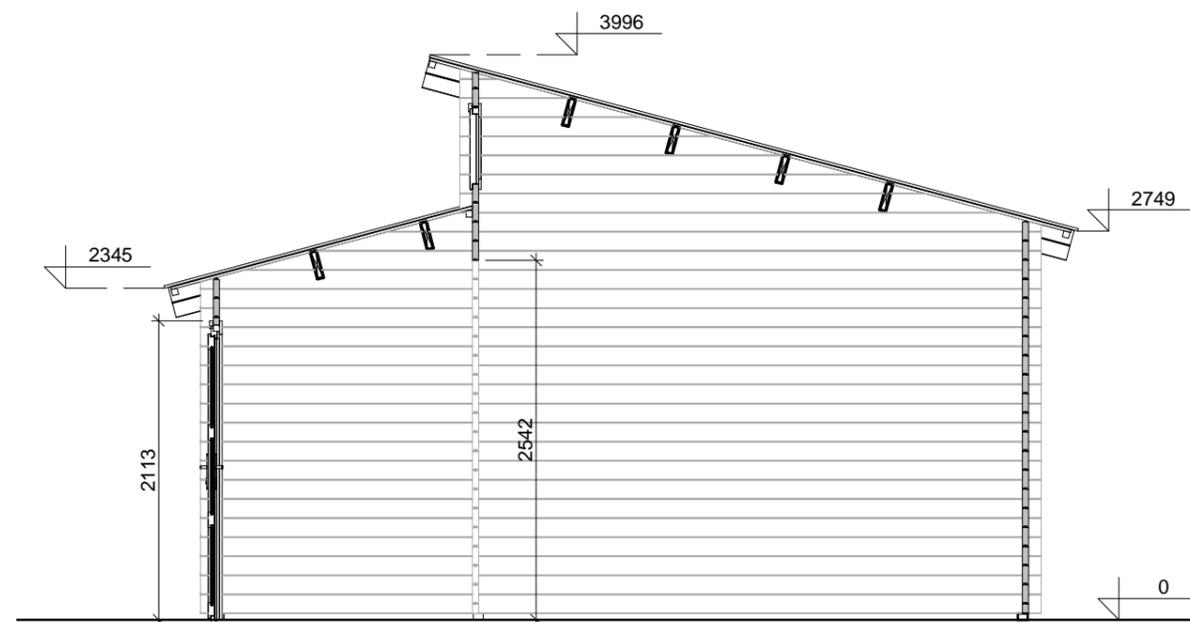


Project Nr. HSG13 Garage Active Double 2 595x800cm 44mm				
ARCHITECTURE DRAWINGS	Scale	Drawer	Sheet Nr.	Date
	1 : 50	JZ	AR - 1	10.09.2021 14:03:19


REAR VIEW

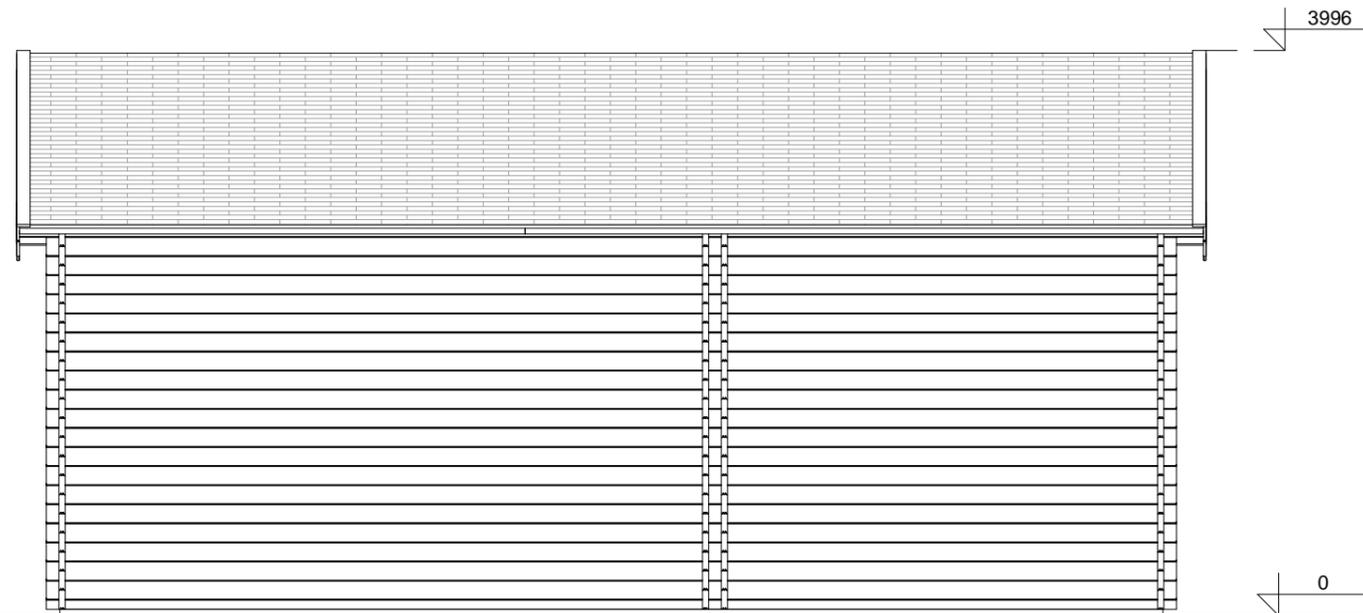

RIGHT SIDE VIEW

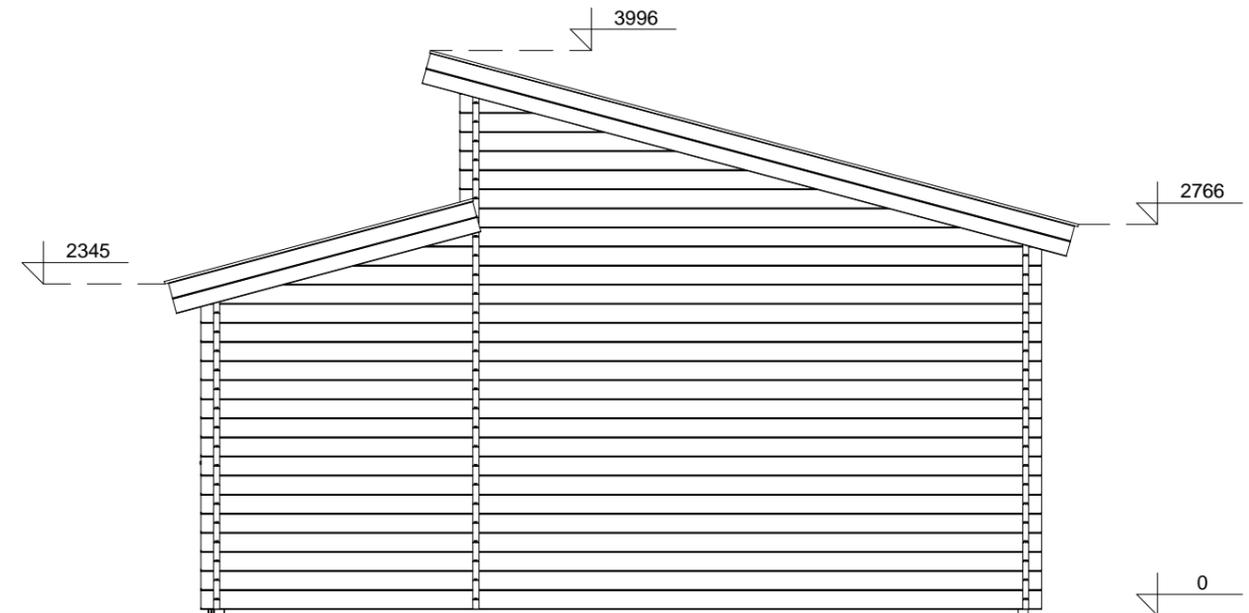

3D VIEW

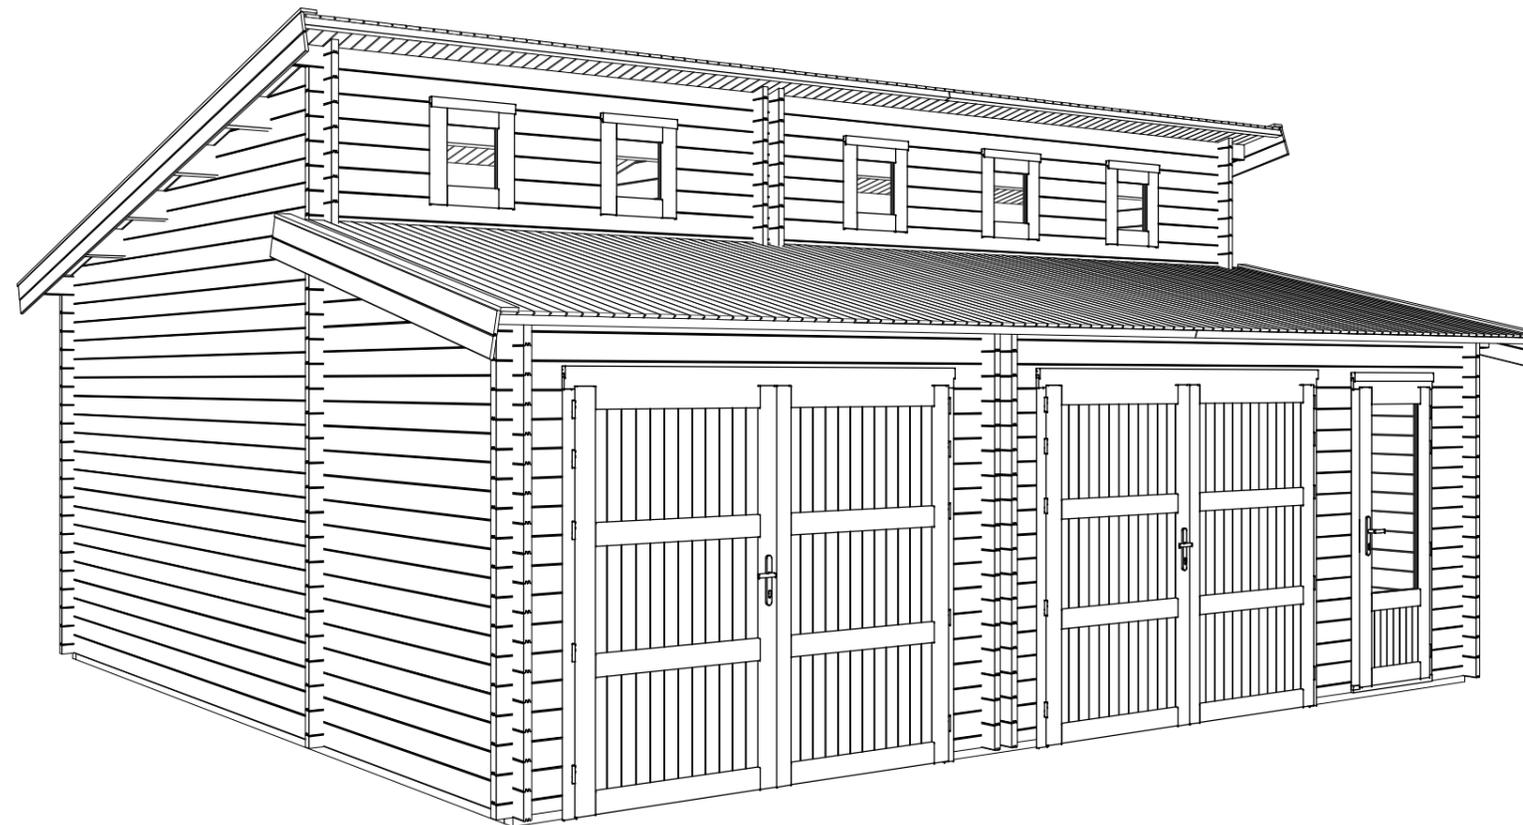




FLOOR SCHEDULE

Description	Area
-------------	------

Project Nr. **HSG13 Garage Active Double 2 595x800cm 44mm**

ARCHITECTURE DRAWINGS	Scale	Drawer	Sheet Nr.	Date
	1 : 50	JZ	AR - 2	10.09.2021 14:03:20

ROOF PART SPECIFICATION

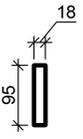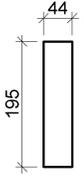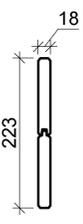Type Image	Keynote	Description
	CB 18x95	Cover board
	RB 18x88	Roof board 18mm
	RJ 44x195	Roof joist 44x195
	RS 44x44	Roof side board 44x44
	WB 18mm	Wind board 18mm

FLOOR PART SPECIFICATION

Type Image	Keynote	Description
	BB 44x70	Base beam 44x70

DOOR SCHEDULE

Keynote	Count
SD-1 R	1
SGD-1	2
	3

WINDOW SCHEDULE

Keynote	Count
SFW-2	5
	5

ROOF SCHEDULE

Roof cover	Area
Apex	

FLOOR SCHEDULE

Description	Area
-------------	------

Project Nr.

HSG13 Garage Active Double 2 595x800cm 44mm

ARCHITECTURE
DRAWINGS

Scale

Drawer

Sheet Nr.

Date

JZ

AR - 3

10.09.2021
14:04:03