

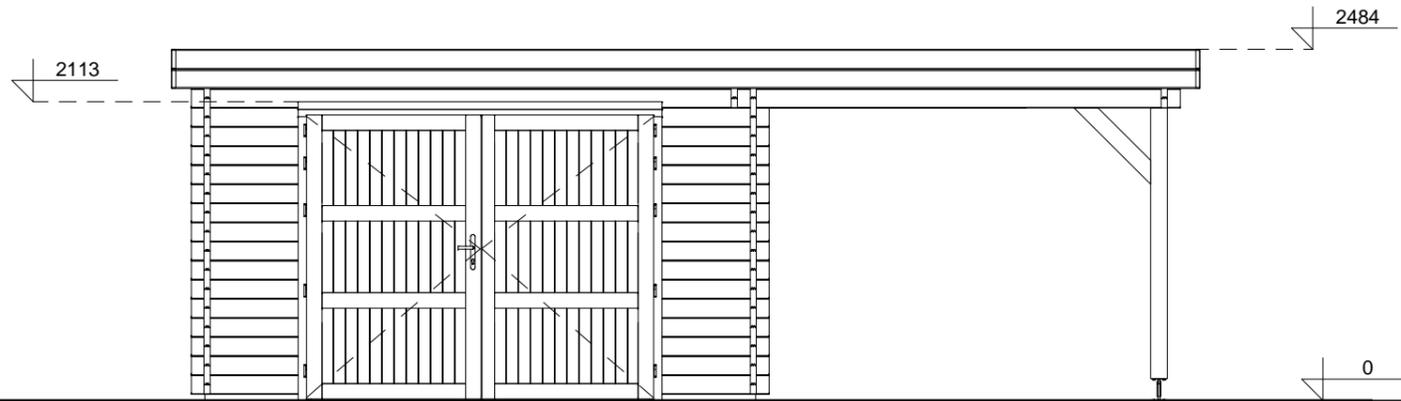


FRONT VIEW

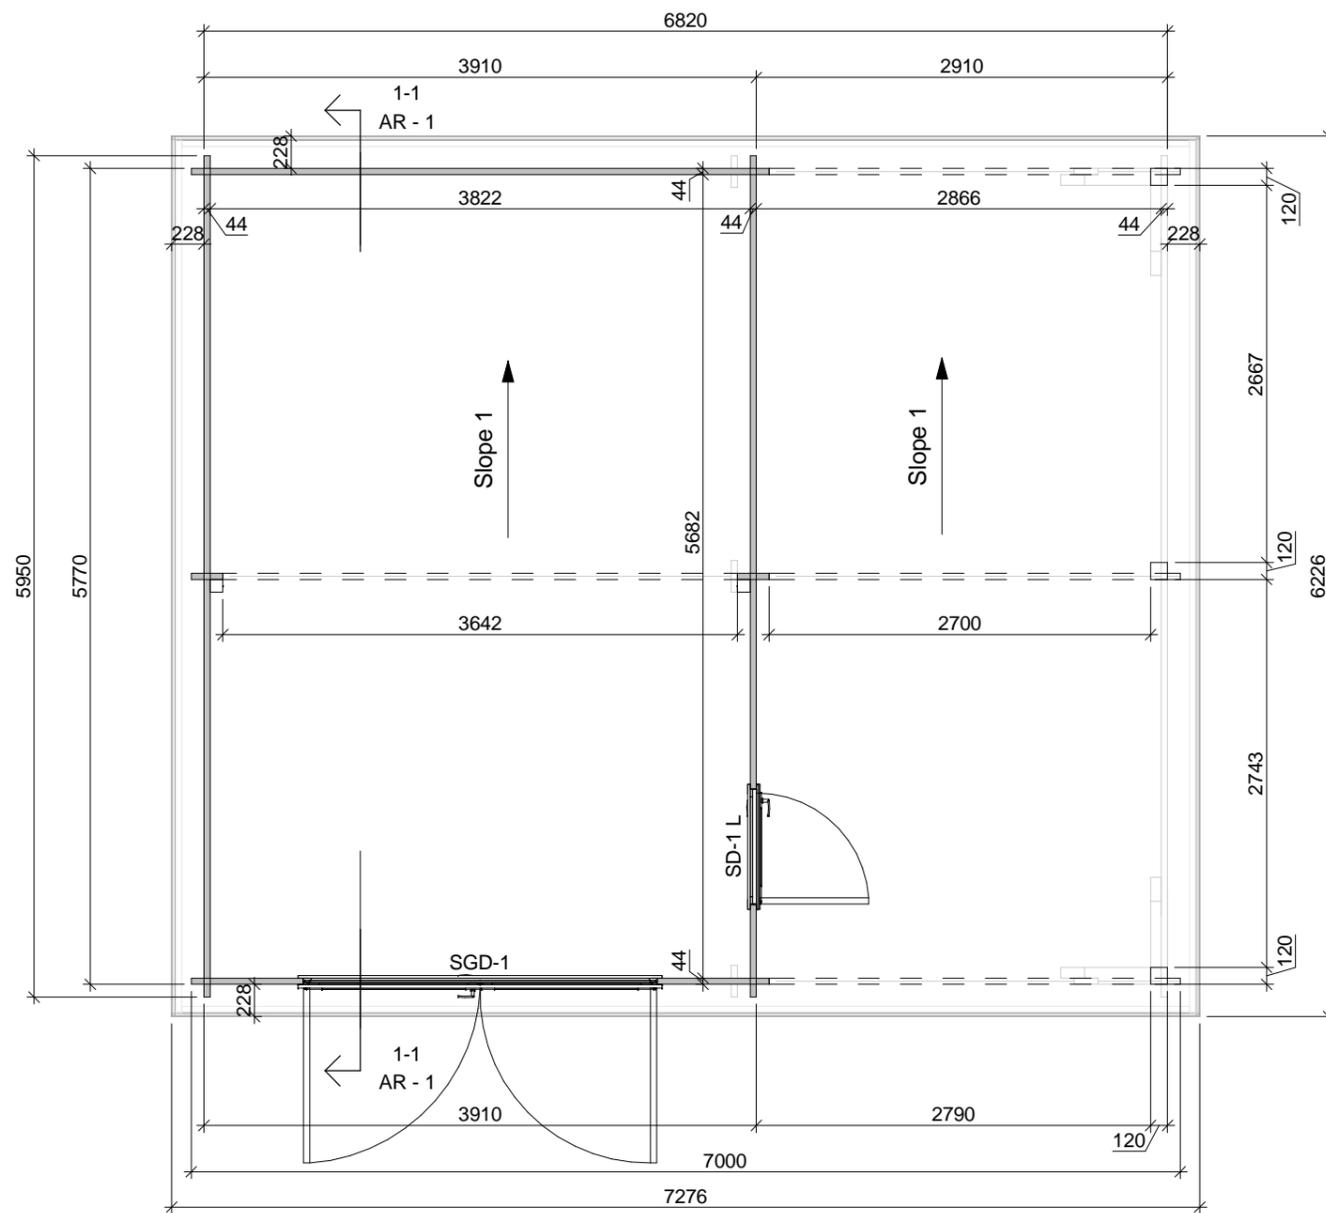


LEFT SIDE VIEW

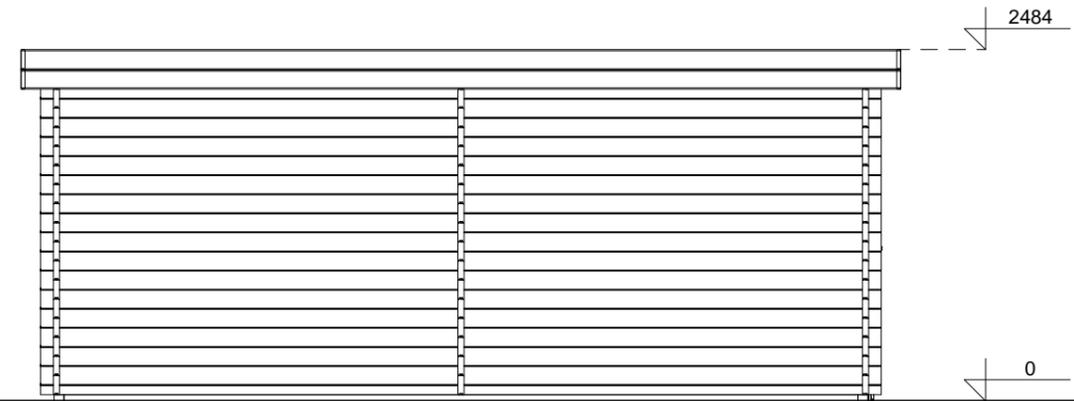


FLOOR PLAN

SECTION 1-1


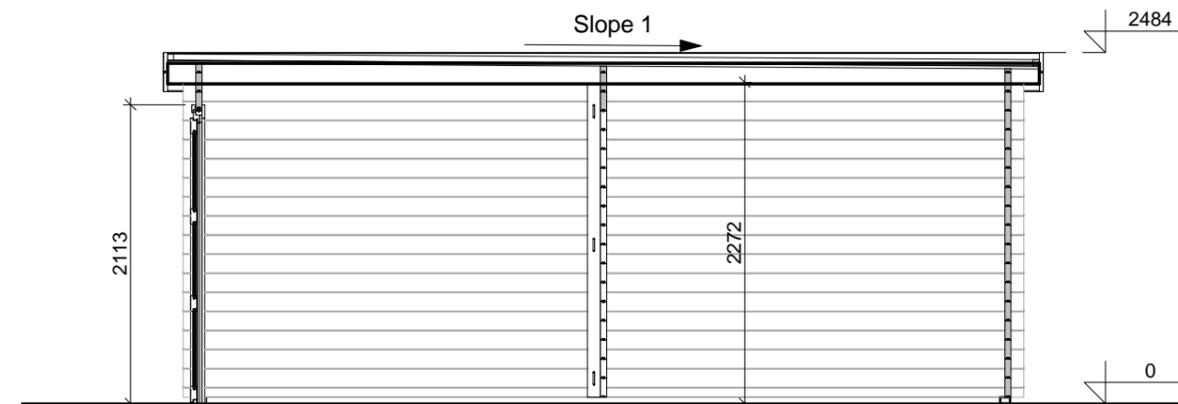


| | | | | |
|--------------------------------------|--------|--------|-----------|------------------------|
| Project Nr. | | | | |
| HSG4 Log cabin 595x700cm 44mm | | | | |
| ARCHITECTURE DRAWINGS | Scale | Drawer | Sheet Nr. | Date |
| | 1 : 50 | JZ | AR - 1 | 07.09.2021 10:32:30 |

REAR VIEW

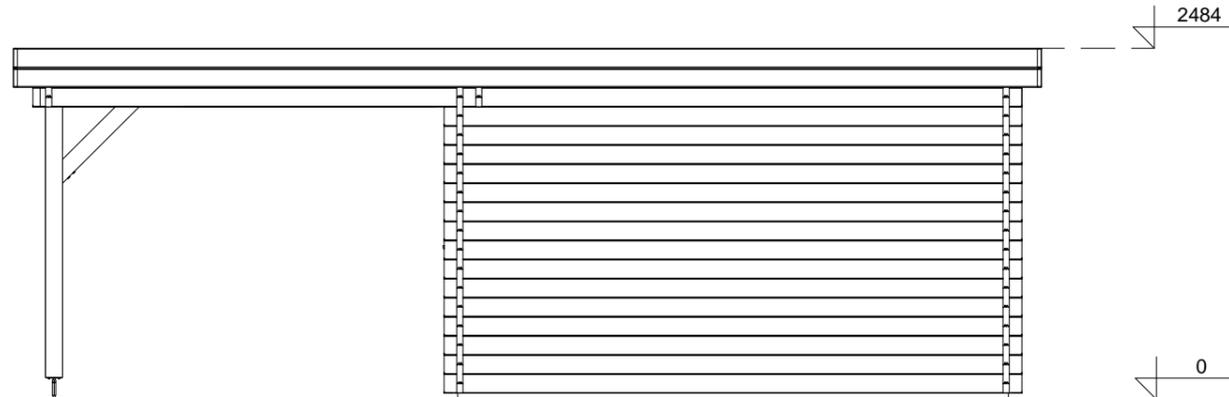

RIGHT SIDE VIEW

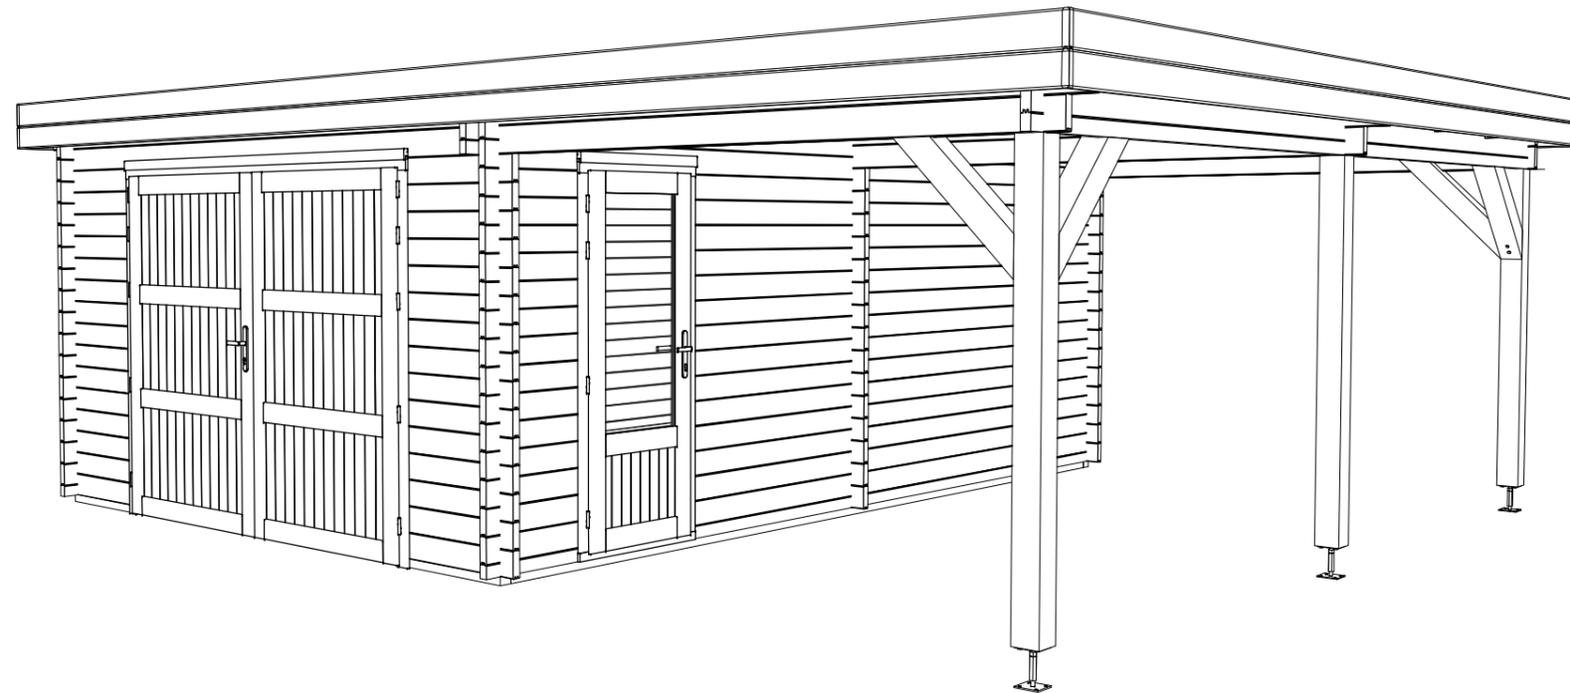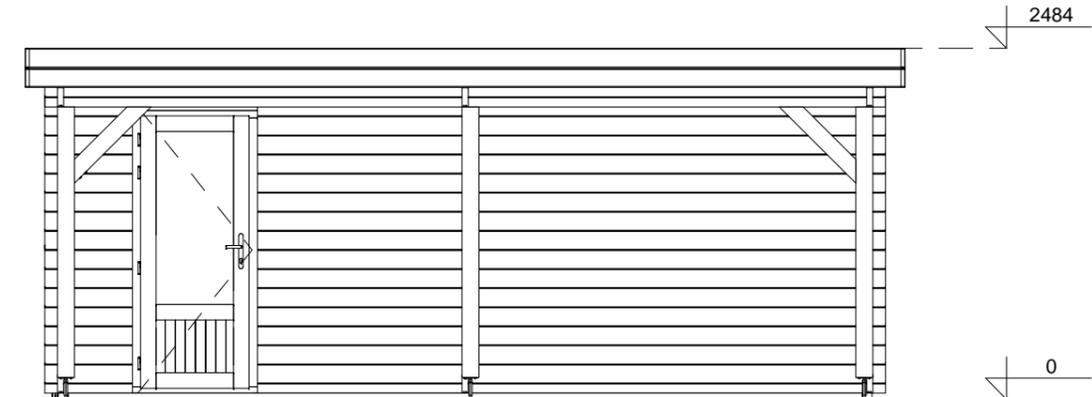



3D VIEW

FLOOR SCHEDULE

| Description | Area |
|-------------|------|
|-------------|------|

| | | | | |
|--------------------------------------|--------|--------|-----------|------------------------|
| Project Nr. | | | | |
| HSG4 Log cabin 595x700cm 44mm | | | | |
| ARCHITECTURE DRAWINGS | Scale | Drawer | Sheet Nr. | Date |
| | 1 : 50 | JZ | AR - 2 | 07.09.2021 10:32:30 |

ROOF PART SPECIFICATION
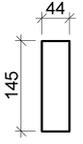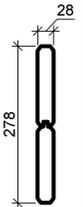
| Type Image | Keynote | Description |
|---|-----------|-----------------------|
|  | RB 18x88 | Roof board 18mm |
|  | RJ 44x145 | Roof joist 44x145 |
|  | RS 44x44 | Roof side board 44x44 |
|  | WB 28 | Wind board 28mm |

FLOOR PART SPECIFICATION

| Type Image | Keynote | Description |
|---|----------|-----------------|
|  | BB 44x70 | Base beam 44x70 |

DOOR SCHEDULE

| Keynote | Count |
|---------|-------|
| SD-1 L | 1 |
| SGD-1 | 1 |
| | 2 |

WINDOW SCHEDULE

| Keynote | Count |
|---------|-------|
|---------|-------|

ROOF SCHEDULE

| Roof cover | Area |
|------------|-------------------|
| EPDM | 45 m ² |

FLOOR SCHEDULE

| Description | Area |
|-------------|------|
|-------------|------|

Project Nr.

HSG4 Log cabin 595x700cm 44mm

ARCHITECTURE
DRAWINGS

Scale

Drawer

Sheet Nr.

Date

JZ

AR - 3

07.09.2021
10:32:47