

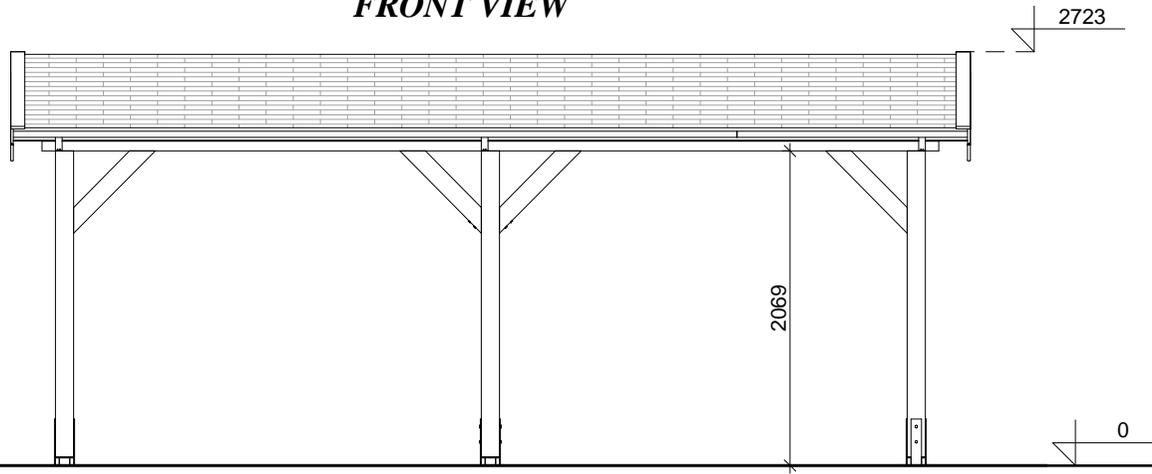


FRONT VIEW

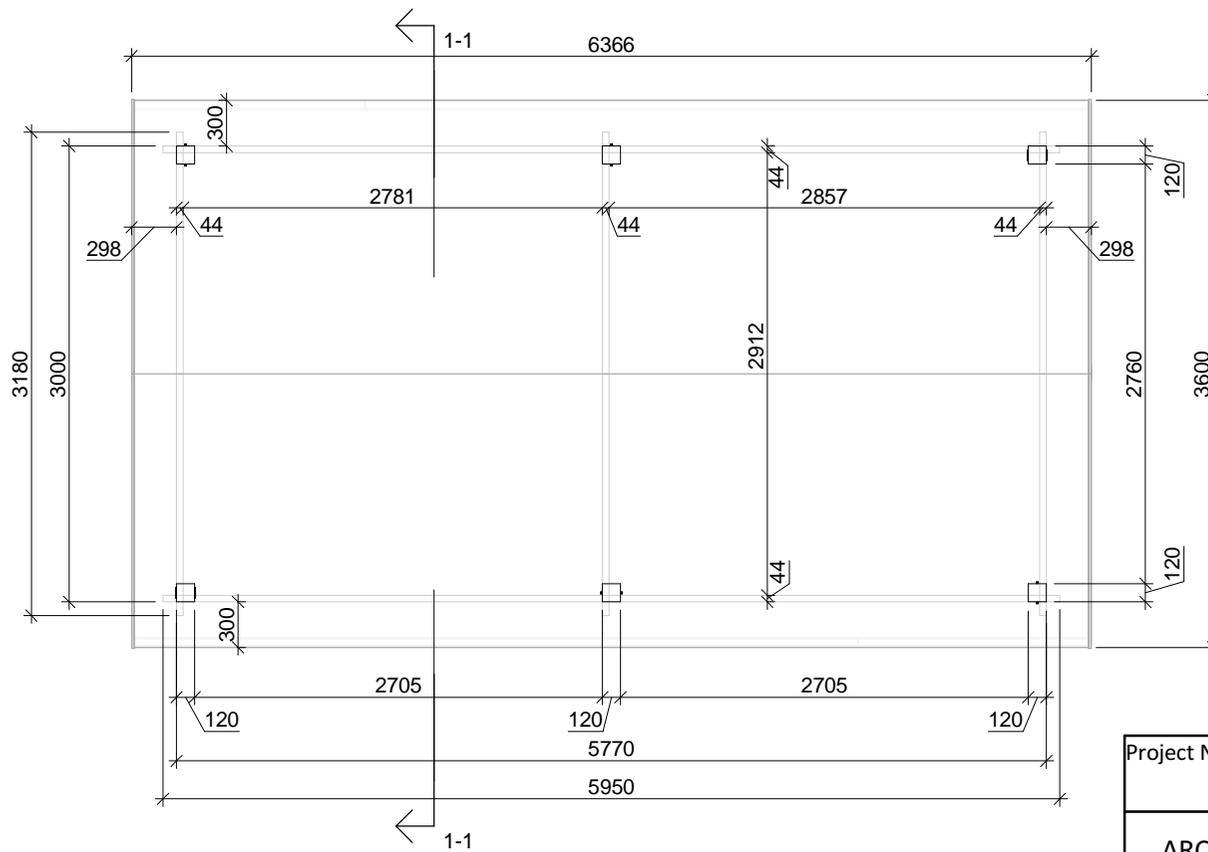


LEFT SIDE VIEW

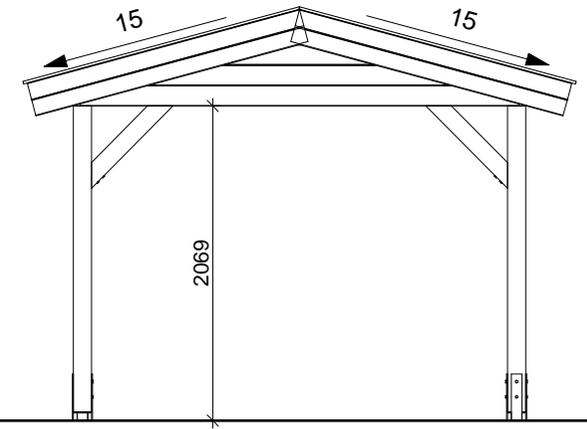


FLOOR PLAN

SECTION 1-1

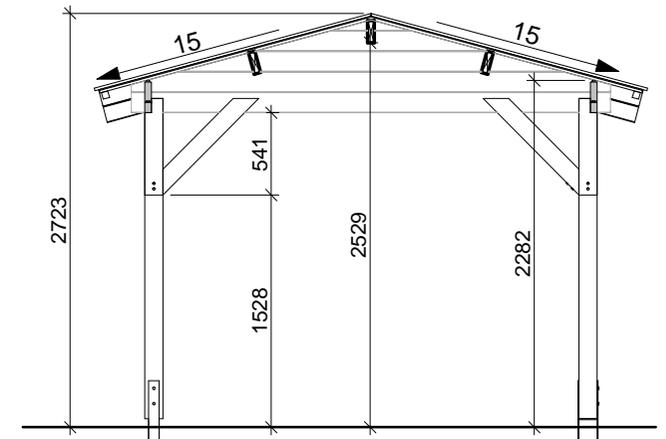


| | | | | |
|---|--------|--------|-----------|------------------------|
| Project Nr. | | | | |
| 203-05-22VK Carport 595x318cm 44mm | | | | |
| ARCHITECTURE DRAWINGS | Scale | Drawer | Sheet Nr. | Date |
| | 1 : 50 | DB | AR - 1 | 27.05.2022 15:34:26 |


REAR VIEW

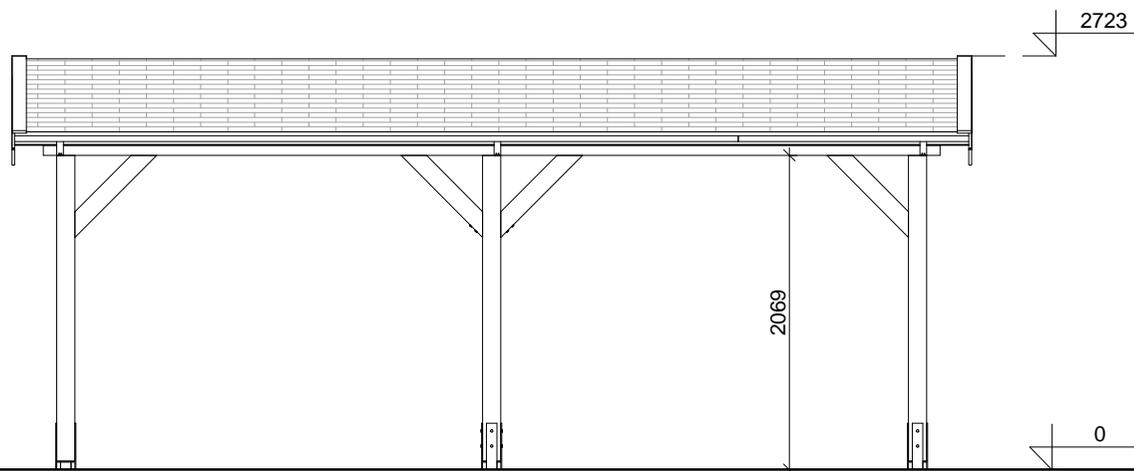

RIGHT SIDE VIEW

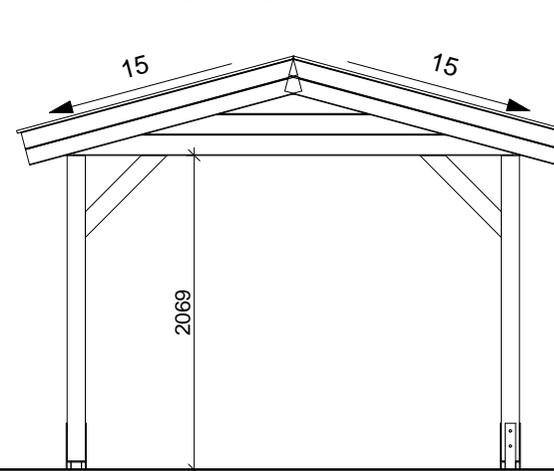

3D VIEW

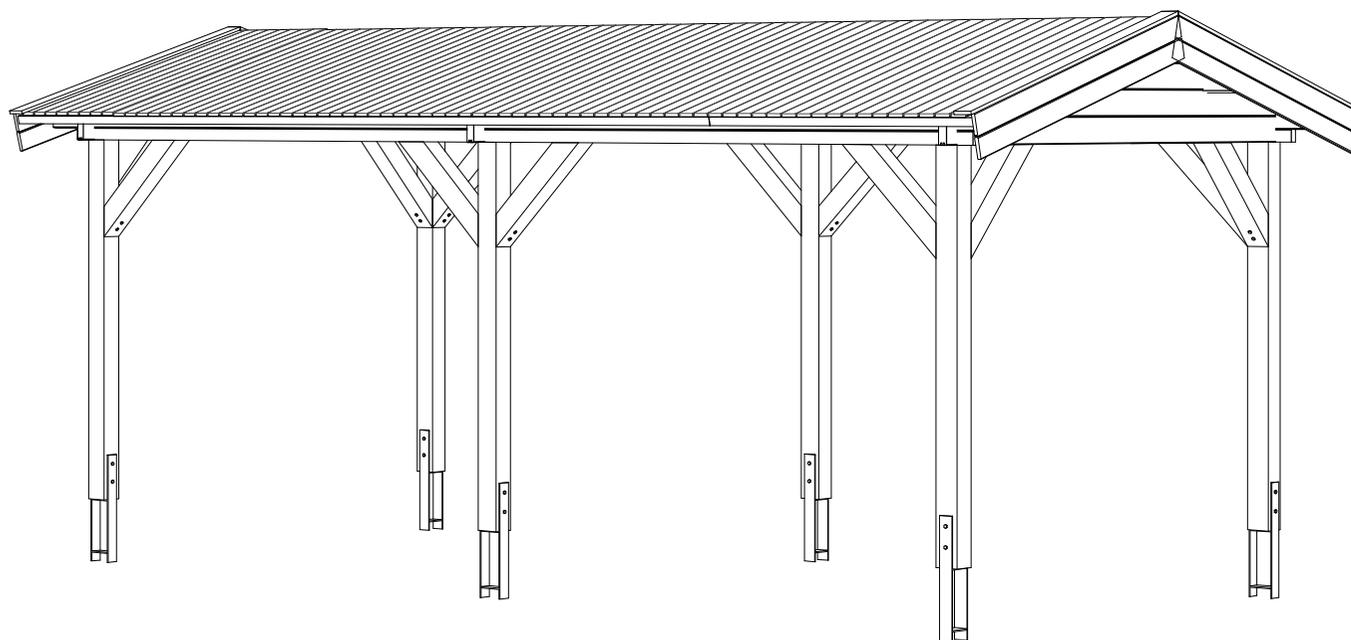

Project Nr.

203-05-22VK Carport 595x318cm 44mm

ARCHITECTURE
DRAWINGS

Scale

1 : 50

Drawer



DB

Sheet Nr.

AR - 2




Date

27.05.2022
15:34:26

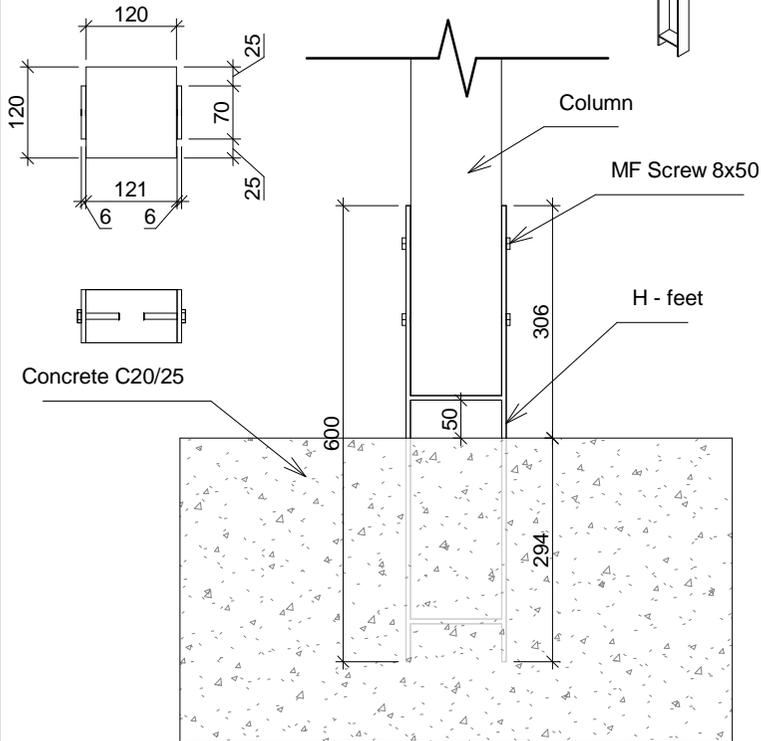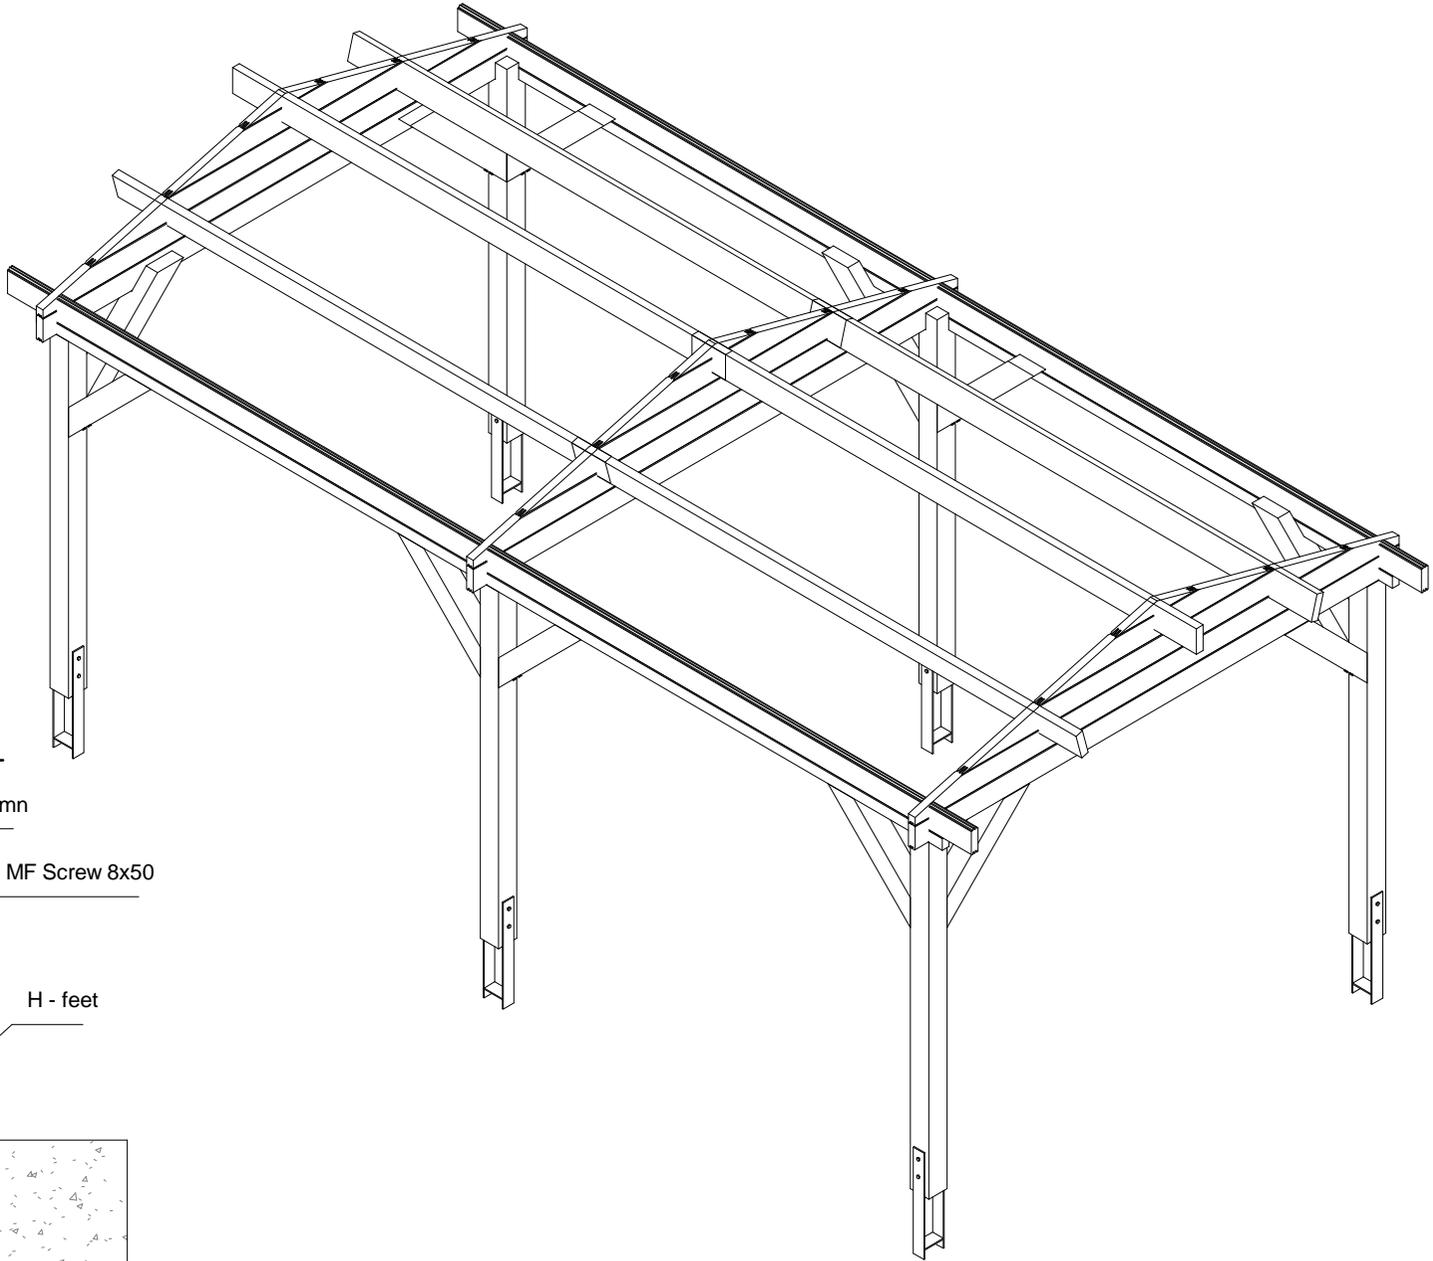

| | | | | |
|---|--------|--------|-----------|------------------------|
| Project Nr. | | | | |
| 203-05-22VK Carport 595x318cm 44mm | | | | |
| ARCHITECTURE DRAWINGS | Scale | Drawer | Sheet Nr. | Date |
| | 1 : 10 | DB | AR - 3 | 27.05.2022 15:34:26 |

ROOF PART SPECIFICATION
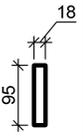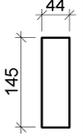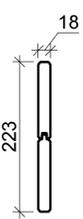
| Type Image | Keynote | Description |
|---|-----------|--------------------------|
|  | CB 18x95 | Cover board |
|  | RB 18x88 | Roof board 18mm |
|  | RJ 44x145 | Roof joist 44x145 |
|  | RS 44x44 | Roof side board 44x44 |
|  | WB 18mm | Wind board 18mm |

FLOOR PART SPECIFICATION

| Type Image | Keynote | Description |
|------------|---------|-------------|
|------------|---------|-------------|

DOOR SCHEDULE

| Keynote | Count |
|---------|-------|
|---------|-------|

WINDOW SCHEDULE

| Keynote | Count |
|---------|-------|
|---------|-------|

ROOF SCHEDULE

| Roof type | Area |
|-----------|-------------------|
| Apex | 24 m ² |
| | 24 m ² |

FLOOR SCHEDULE

| Description | Area |
|-------------|------|
|-------------|------|

Project Nr.

203-05-22VK Carport 595x318cm 44mm

ARCHITECTURE
DRAWINGS

Scale

Drawer

Sheet Nr.

Date

DB

AR - 4

27.05.2022
15:34:27