

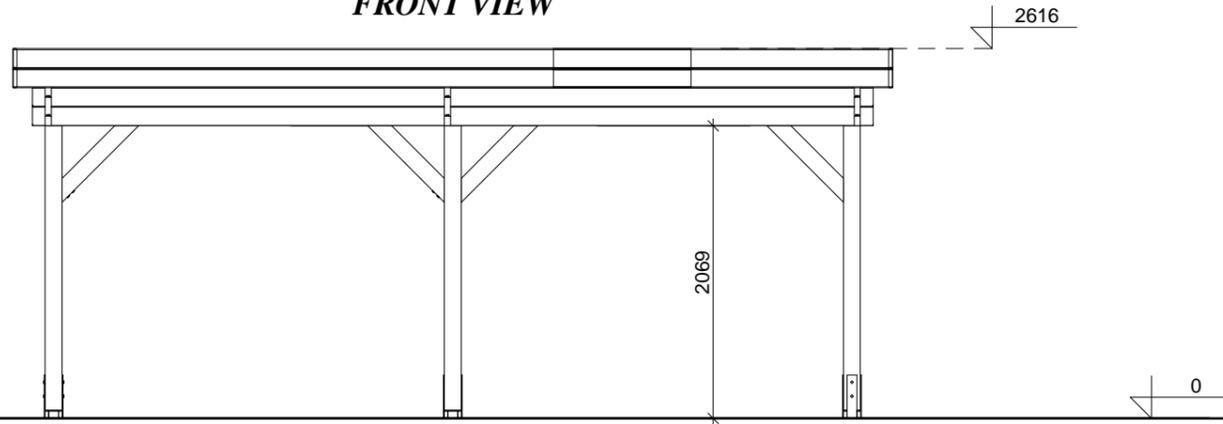


**FRONT VIEW**

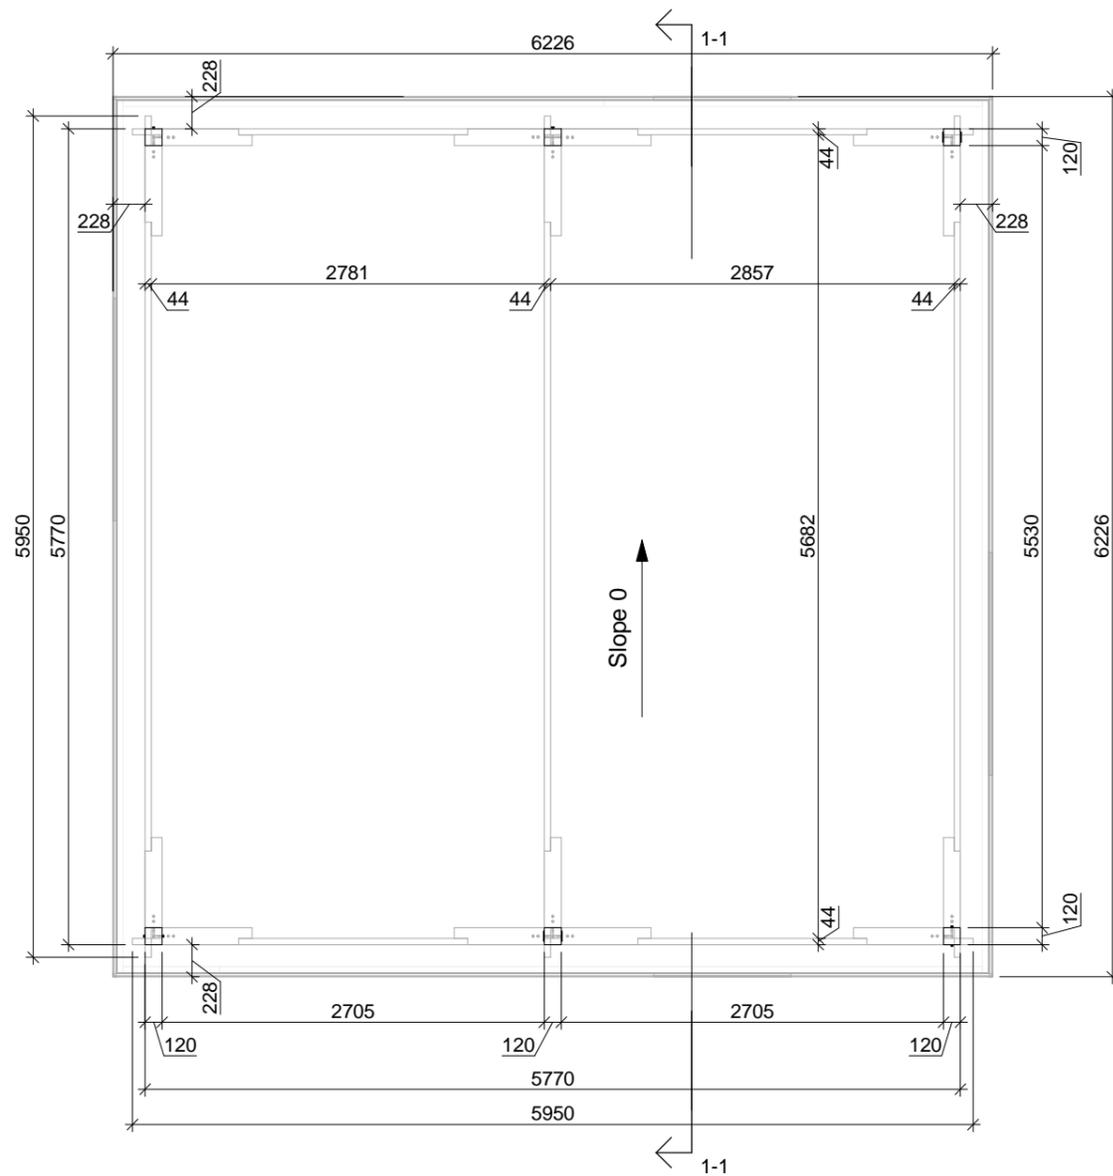


**LEFT SIDE VIEW**

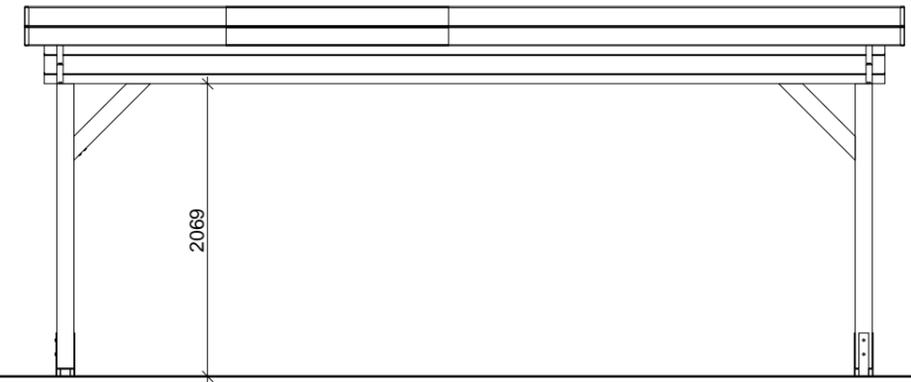


**FLOOR PLAN**

**SECTION 1-1**

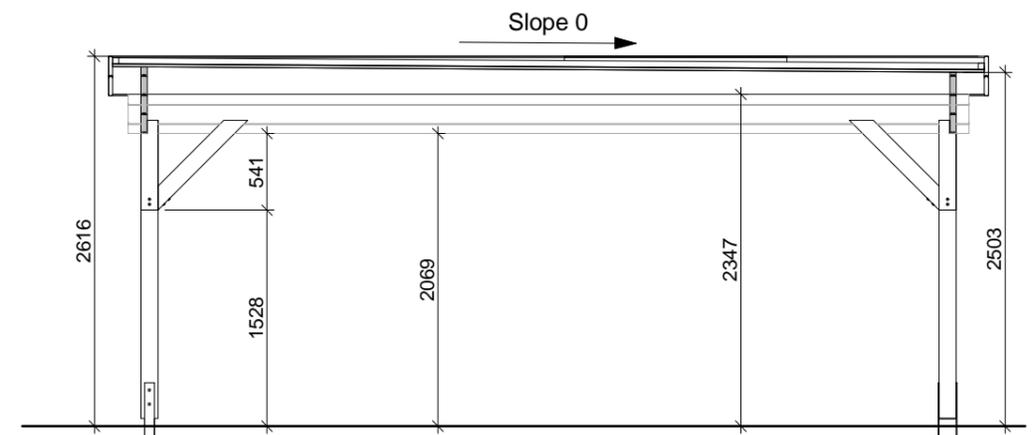


Project Nr. <b>213-05-22VK Carport 595x595m 44mm</b>				
ARCHITECTURE DRAWINGS	Scale	Drawer	Sheet Nr.	Date
	1 : 50	DB	AR - 1	27.05.2022 14:44:10


**REAR VIEW**

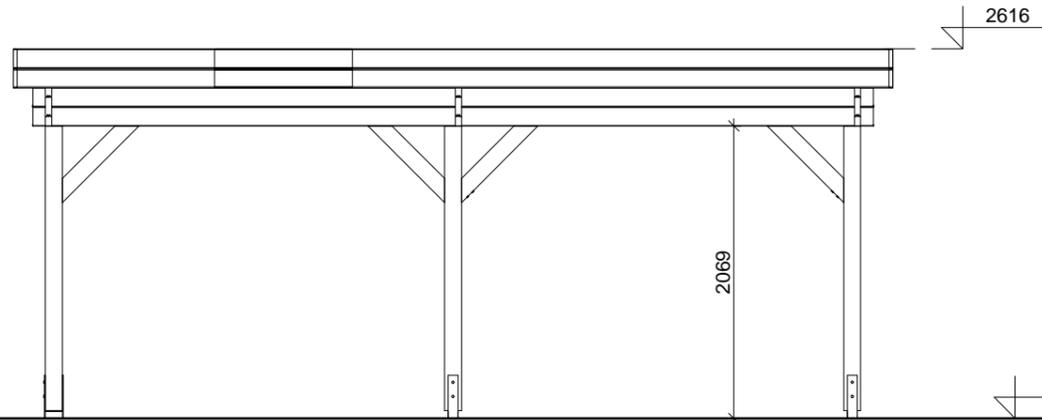



**RIGHT SIDE VIEW**

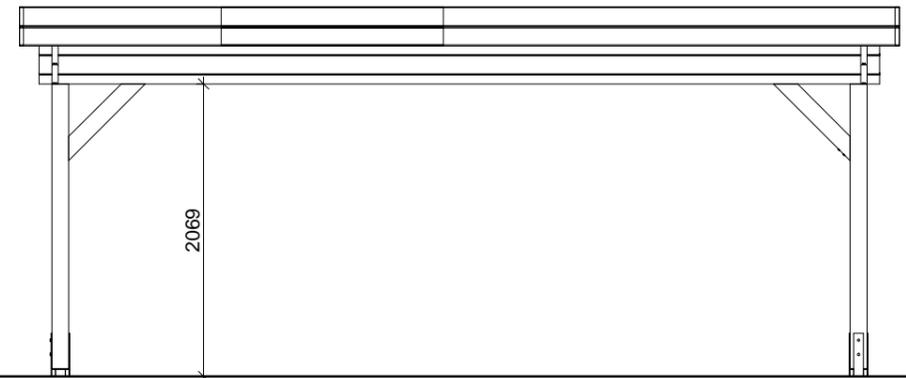

**3D VIEW**



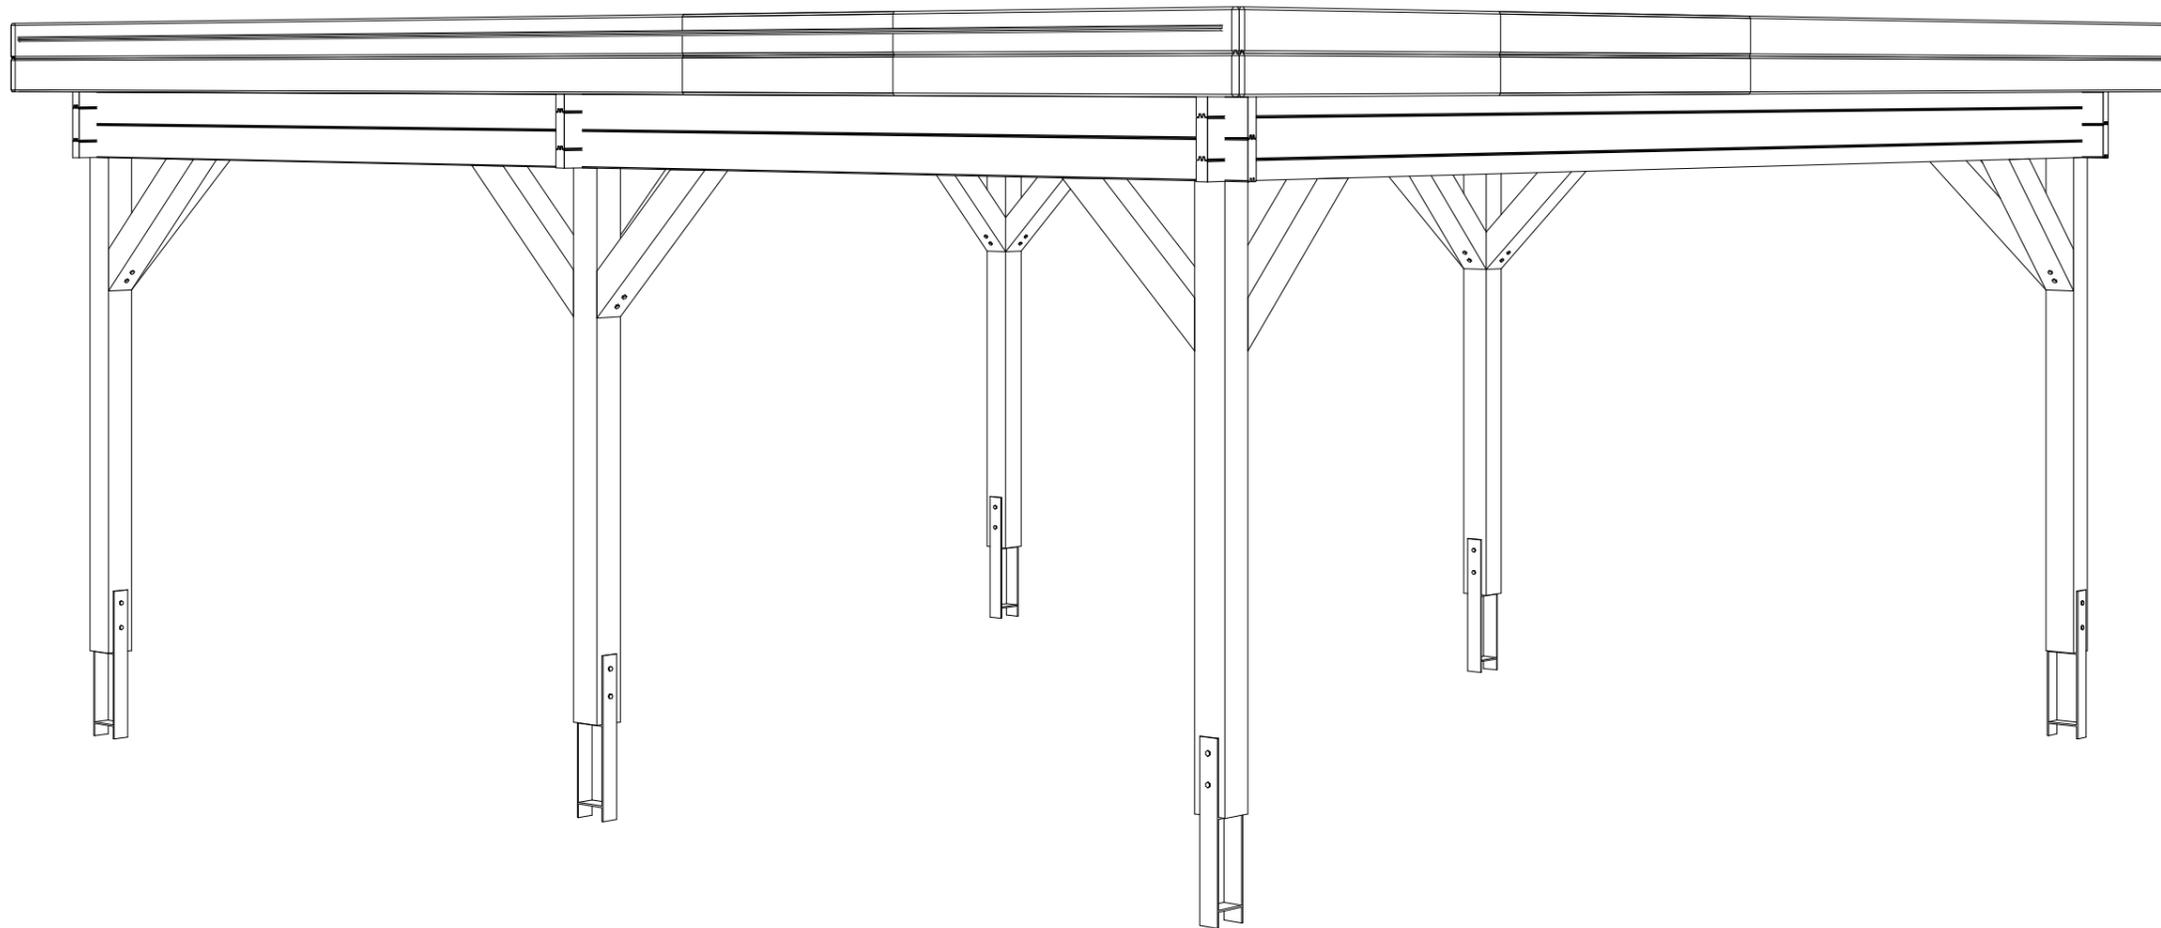


Project Nr. <b>213-05-22VK Carport 595x595m 44mm</b>				
ARCHITECTURE DRAWINGS	Scale	Drawer	Sheet Nr.	Date
	1 : 50	DB	AR - 2	27.05.2022 14:44:10

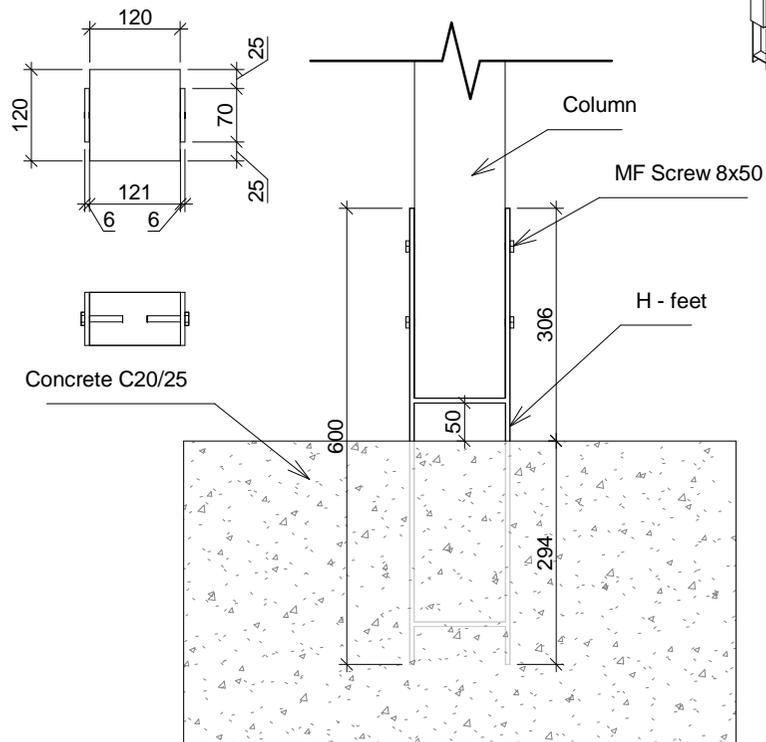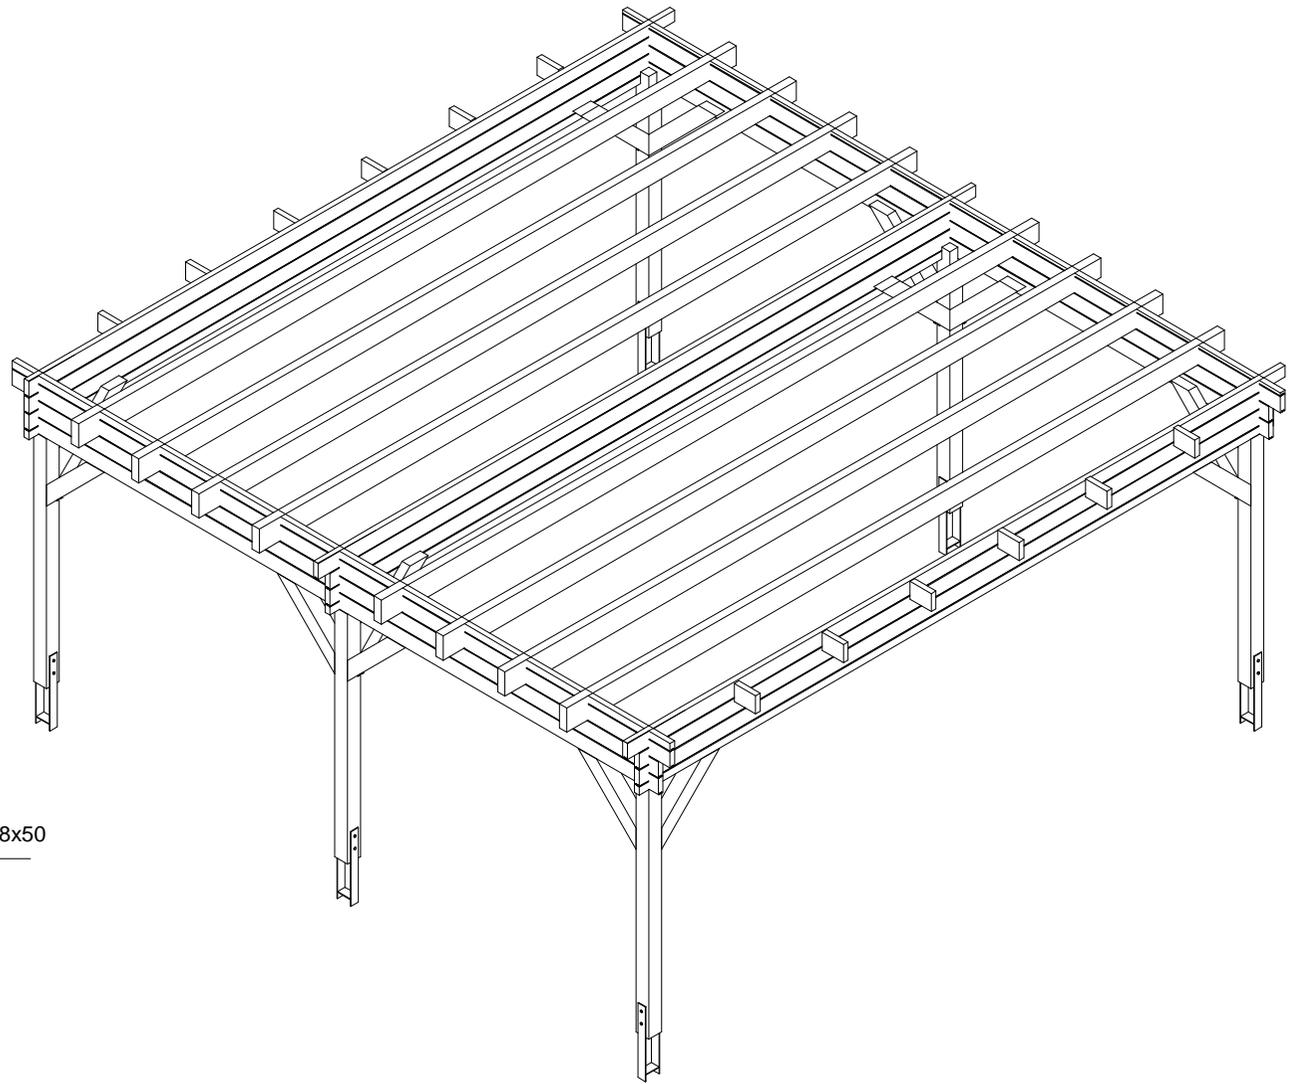

Project Nr.				
<b>213-05-22VK Carport 595x595m 44mm</b>				
ARCHITECTURE DRAWINGS	Scale	Drawer	Sheet Nr.	Date
	1 : 10	DB	AR - 3	27.05.2022 14:41:53

### ROOF PART SPECIFICATION

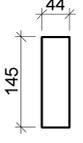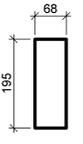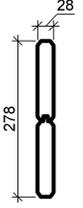Type Image	Keynote	Description
	RB 18x88	Roof board 18mm
	RJ 44x145	Roof joist 44x145
	RJ 68x195	Roof joist 68x195
	RS 44x44	Roof side board 44x44
	WB 28	Wind board 28mm

### FLOOR PART SPECIFICATION

Type Image	Keynote	Description
------------	---------	-------------

### DOOR SCHEDULE

Keynote	Count
---------	-------

### WINDOW SCHEDULE

Keynote	Count
---------	-------

### ROOF SCHEDULE

Roof type	Area
Flat	38 m <sup>2</sup>
	38 m <sup>2</sup>

### FLOOR SCHEDULE

Description	Area
-------------	------

Project Nr.

**213-05-22VK Carport 595x595m 44mm**

ARCHITECTURE  
DRAWINGS

Scale

Drawer

Sheet Nr.

Date

DB

AR - 4

27.05.2022  
14:41:53