




FRONT VIEW

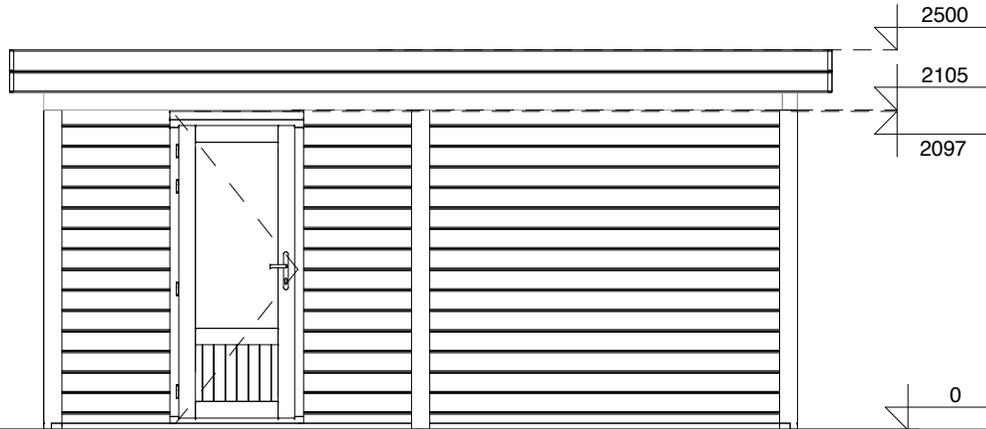

RIGHT SIDE VIEW

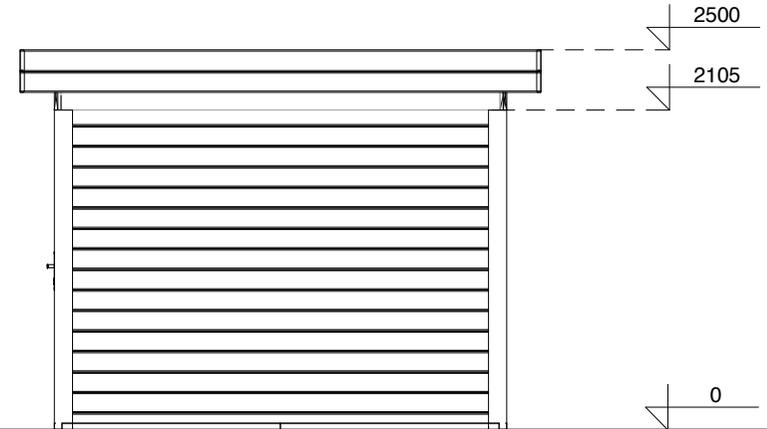


1-1
AR -1

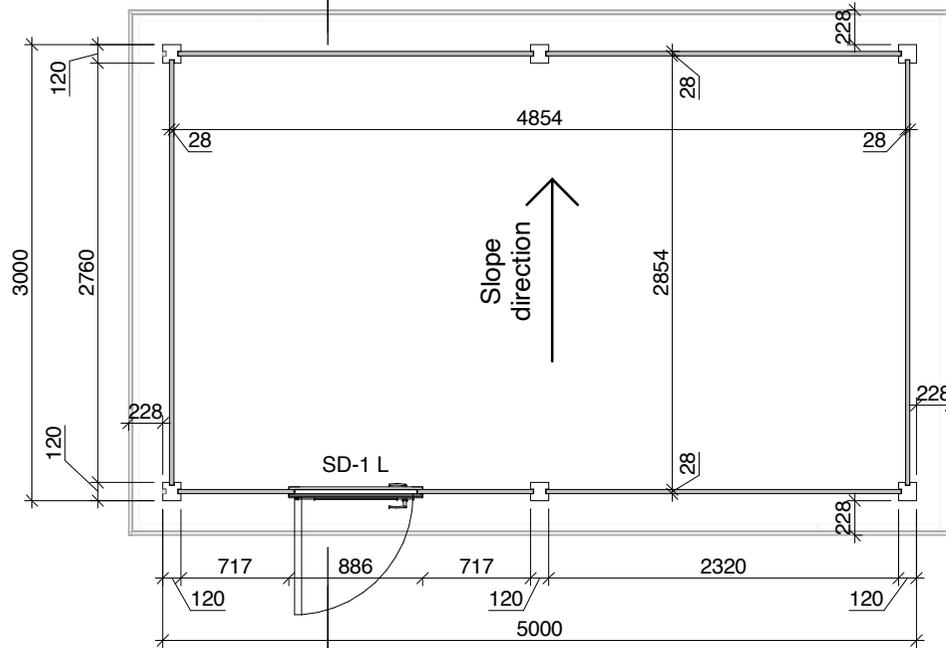

FLOOR PLAN

SECTION 1-1

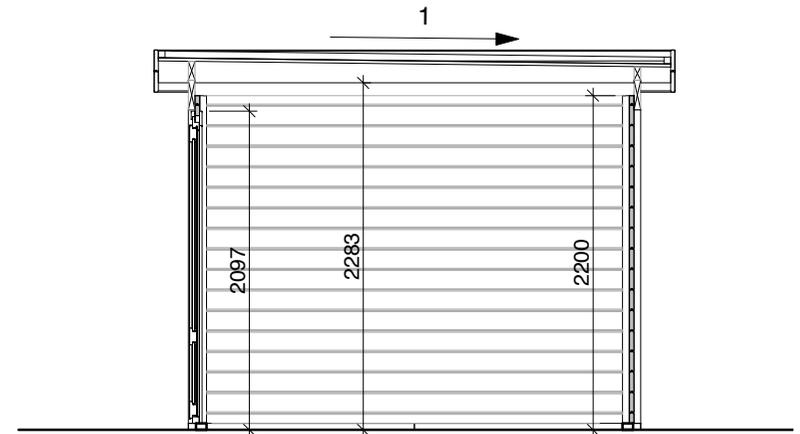


Project Nr.


PL 04-21 DS HOUSE PREMIUM LINE CABIN 5x3m

ARCHITECTURE DRAWINGS	Scale	Drawer	Sheet Nr.	Date
	1 : 50	RB	AR -1	23.11.2021 11:16:08


REAR VIEW

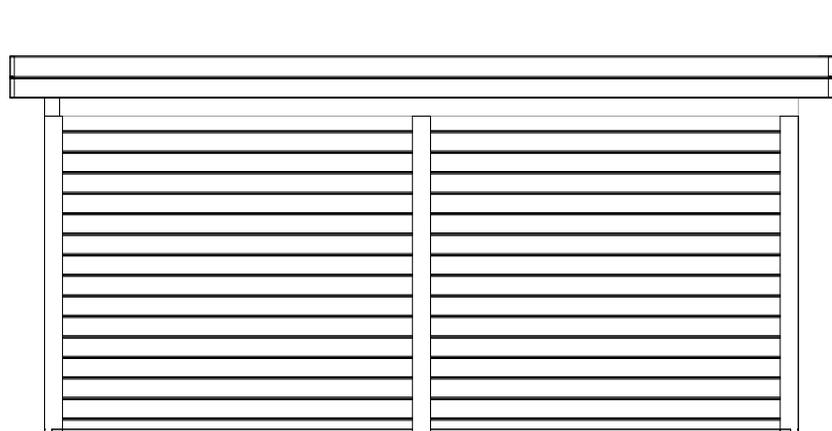

LEFT SIDE VIEW

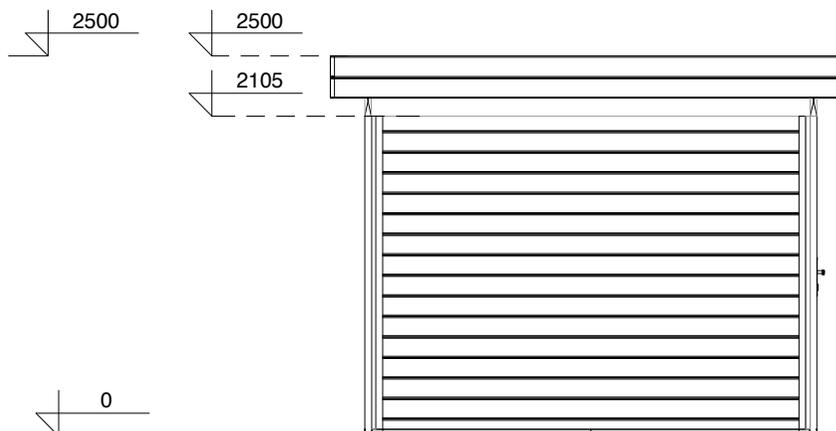


3D VIEW

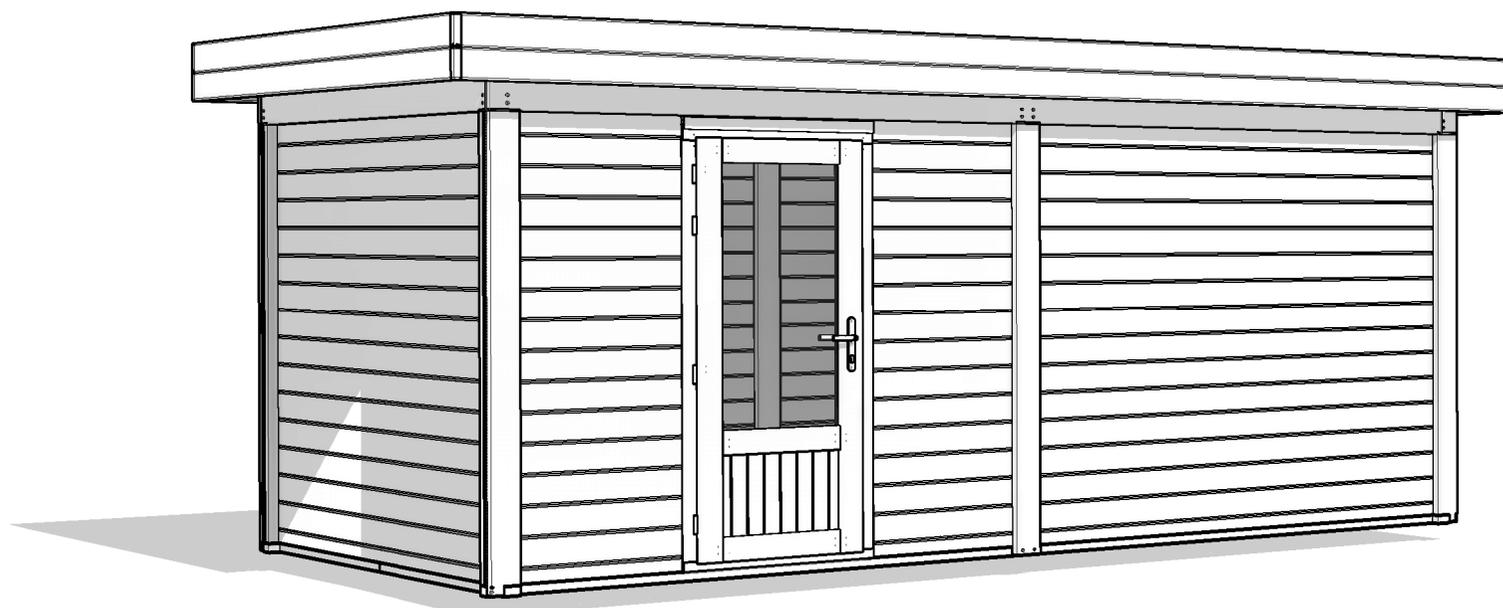

Project Nr.				
PL 04-21 DS HOUSE PREMIUM LINE CABIN 5x3m				
ARCHITECTURE DRAWINGS	Scale	Drawer	Sheet Nr.	Date
	1 : 50	RB	AR -2	23.11.2021 11:15:09

ROOF PART SPECIFICATION

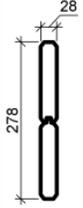Type Image	Keynote	Description
	PFB	PFB 19x29
	RB	Roof board 18mm
	RS 44x44	Roof side board 44x44
	WB 28	Wind board 28mm

FLOOR PART SPECIFICATION

Type Image	Keynote	Description
	BB 44x70	Base beam 44x70

DOOR SCHEDULE

Keynote	Count
SD-1 L	1

WINDOW SCHEDULE

Keynote	Count
---------	-------

ROOF SCHEDULE

Roof cover	Area
EPDM	18 m ²

FLOOR SCHEDULE

Description	Area
-------------	------

Project Nr.

PL 04-21 DS HOUSE PREMIUM LINE CABIN 5x3m

ARCHITECTURE
DRAWINGS

Scale

Drawer

Sheet Nr.


Date

RB


AR - 3

23.11.2021
11:15:09


FRONT VIEW

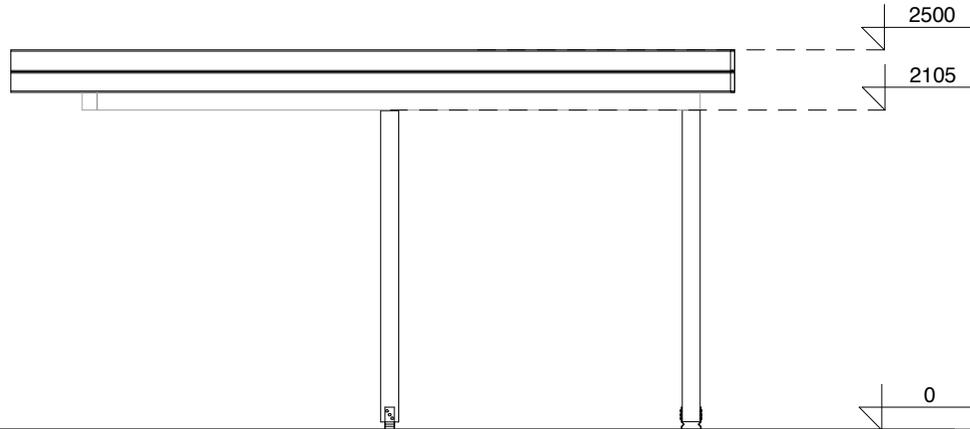

RIGHT SIDE VIEW

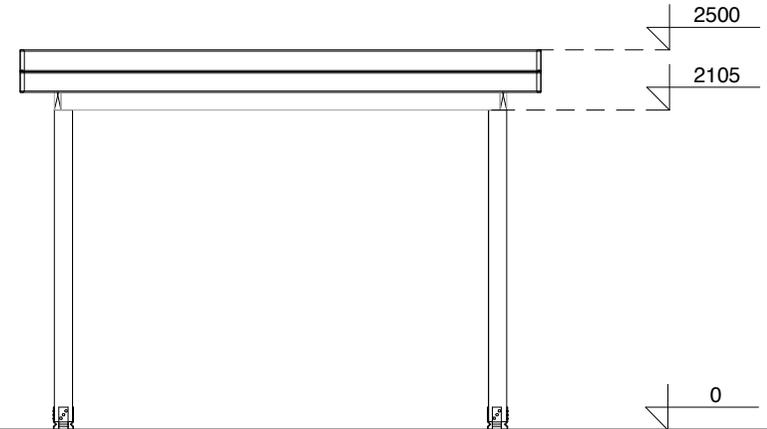


1-1
AR -1

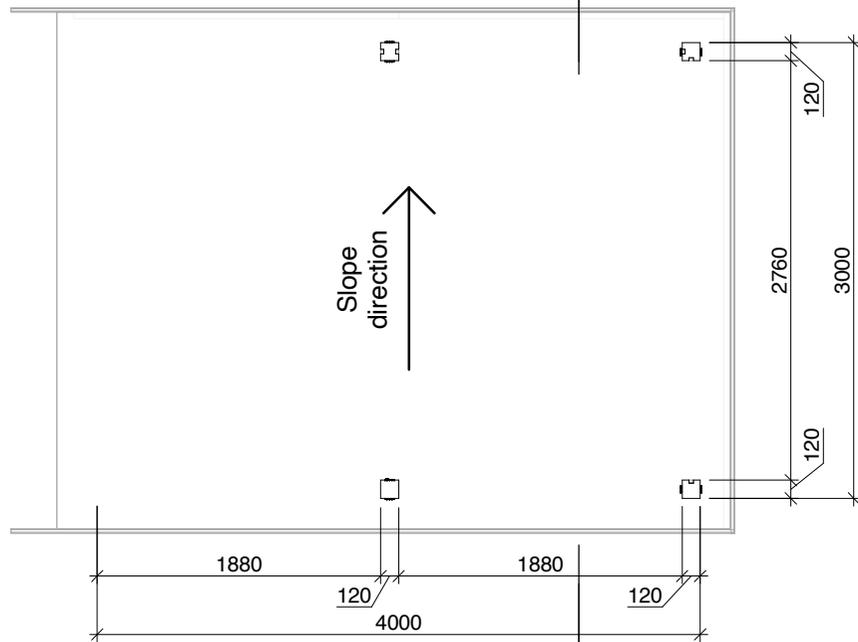

FLOOR PLAN

SECTION 1-1

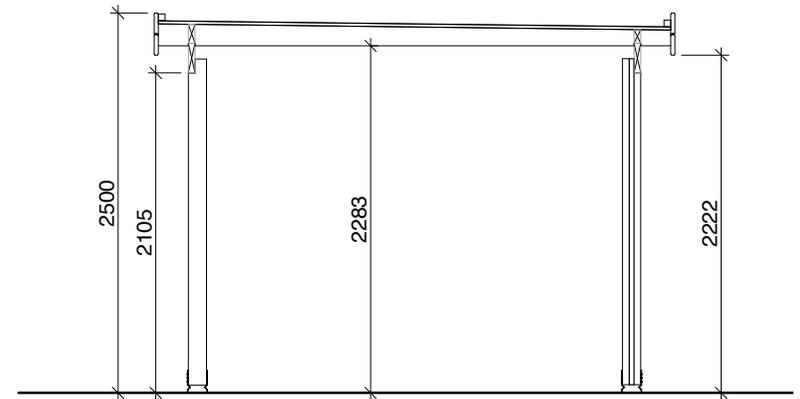


Project Nr.


PL 07-21 DS HOUSE PREMIUM LINE CANOPY 4x3m

ARCHITECTURE DRAWINGS	Scale	Drawer	Sheet Nr.	Date
	1 : 50	RB	AR -1	23.11.2021 16:29:57


REAR VIEW

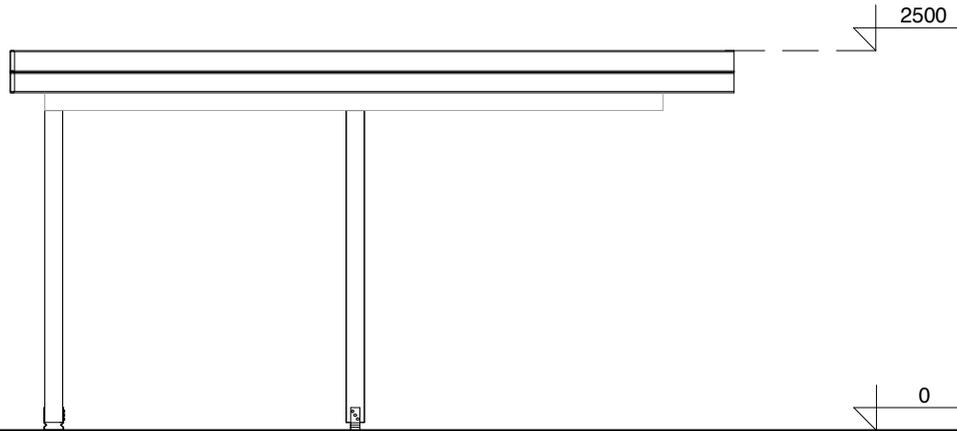

LEFT SIDE VIEW

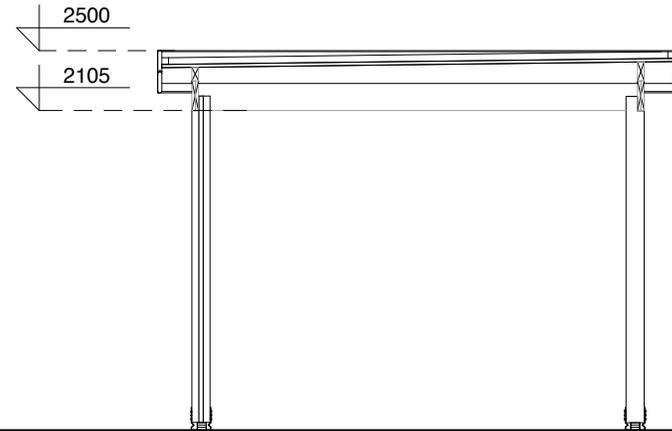


3D VIEW

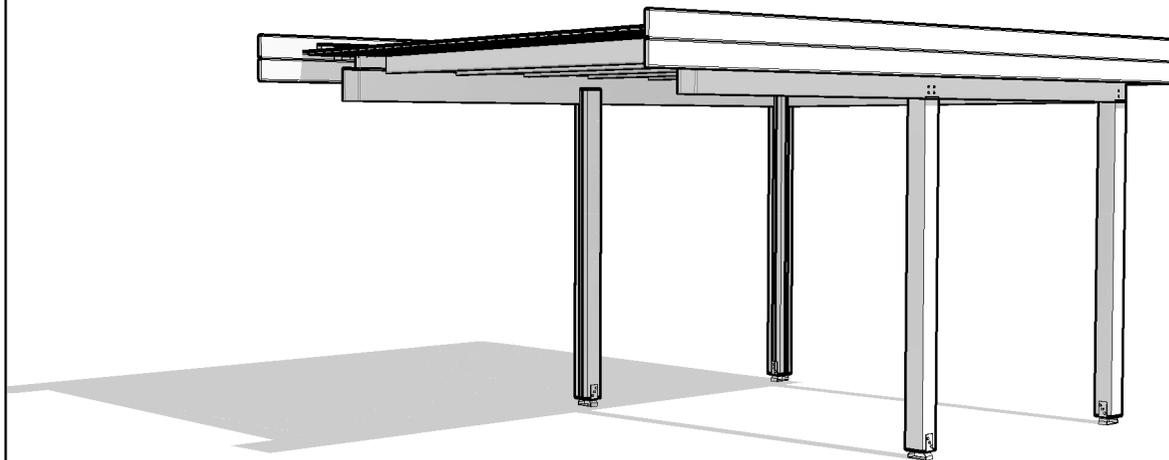

Project Nr.				
PL 07-21 DS HOUSE PREMIUM LINE CANOPY 4x3m				
ARCHITECTURE DRAWINGS	Scale	Drawer	Sheet Nr.	Date
	1 : 50	RB	AR -2	23.11.2021 16:29:02

ROOF PART SPECIFICATION

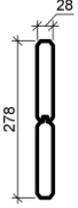Type Image	Keynote	Description
	PFB	PFB 19x29
	RB	Roof board 18mm
	RS 44x44	Roof side board 44x44
	WB 28	Wind board 28mm

FLOOR PART SPECIFICATION

Type Image	Keynote	Description
------------	---------	-------------

DOOR SCHEDULE

Keynote	Count
---------	-------

WINDOW SCHEDULE

Keynote	Count
---------	-------

ROOF SCHEDULE

Roof cover	Area
EPDM	15 m ²

FLOOR SCHEDULE

Description	Area
-------------	------

Project Nr.

PL 07-21 DS HOUSE PREMIUM LINE CANOPY 4x3m

ARCHITECTURE
DRAWINGS

Scale

Drawer

Sheet Nr.

Date

RB

AR - 3

23.11.2021
16:29:03